


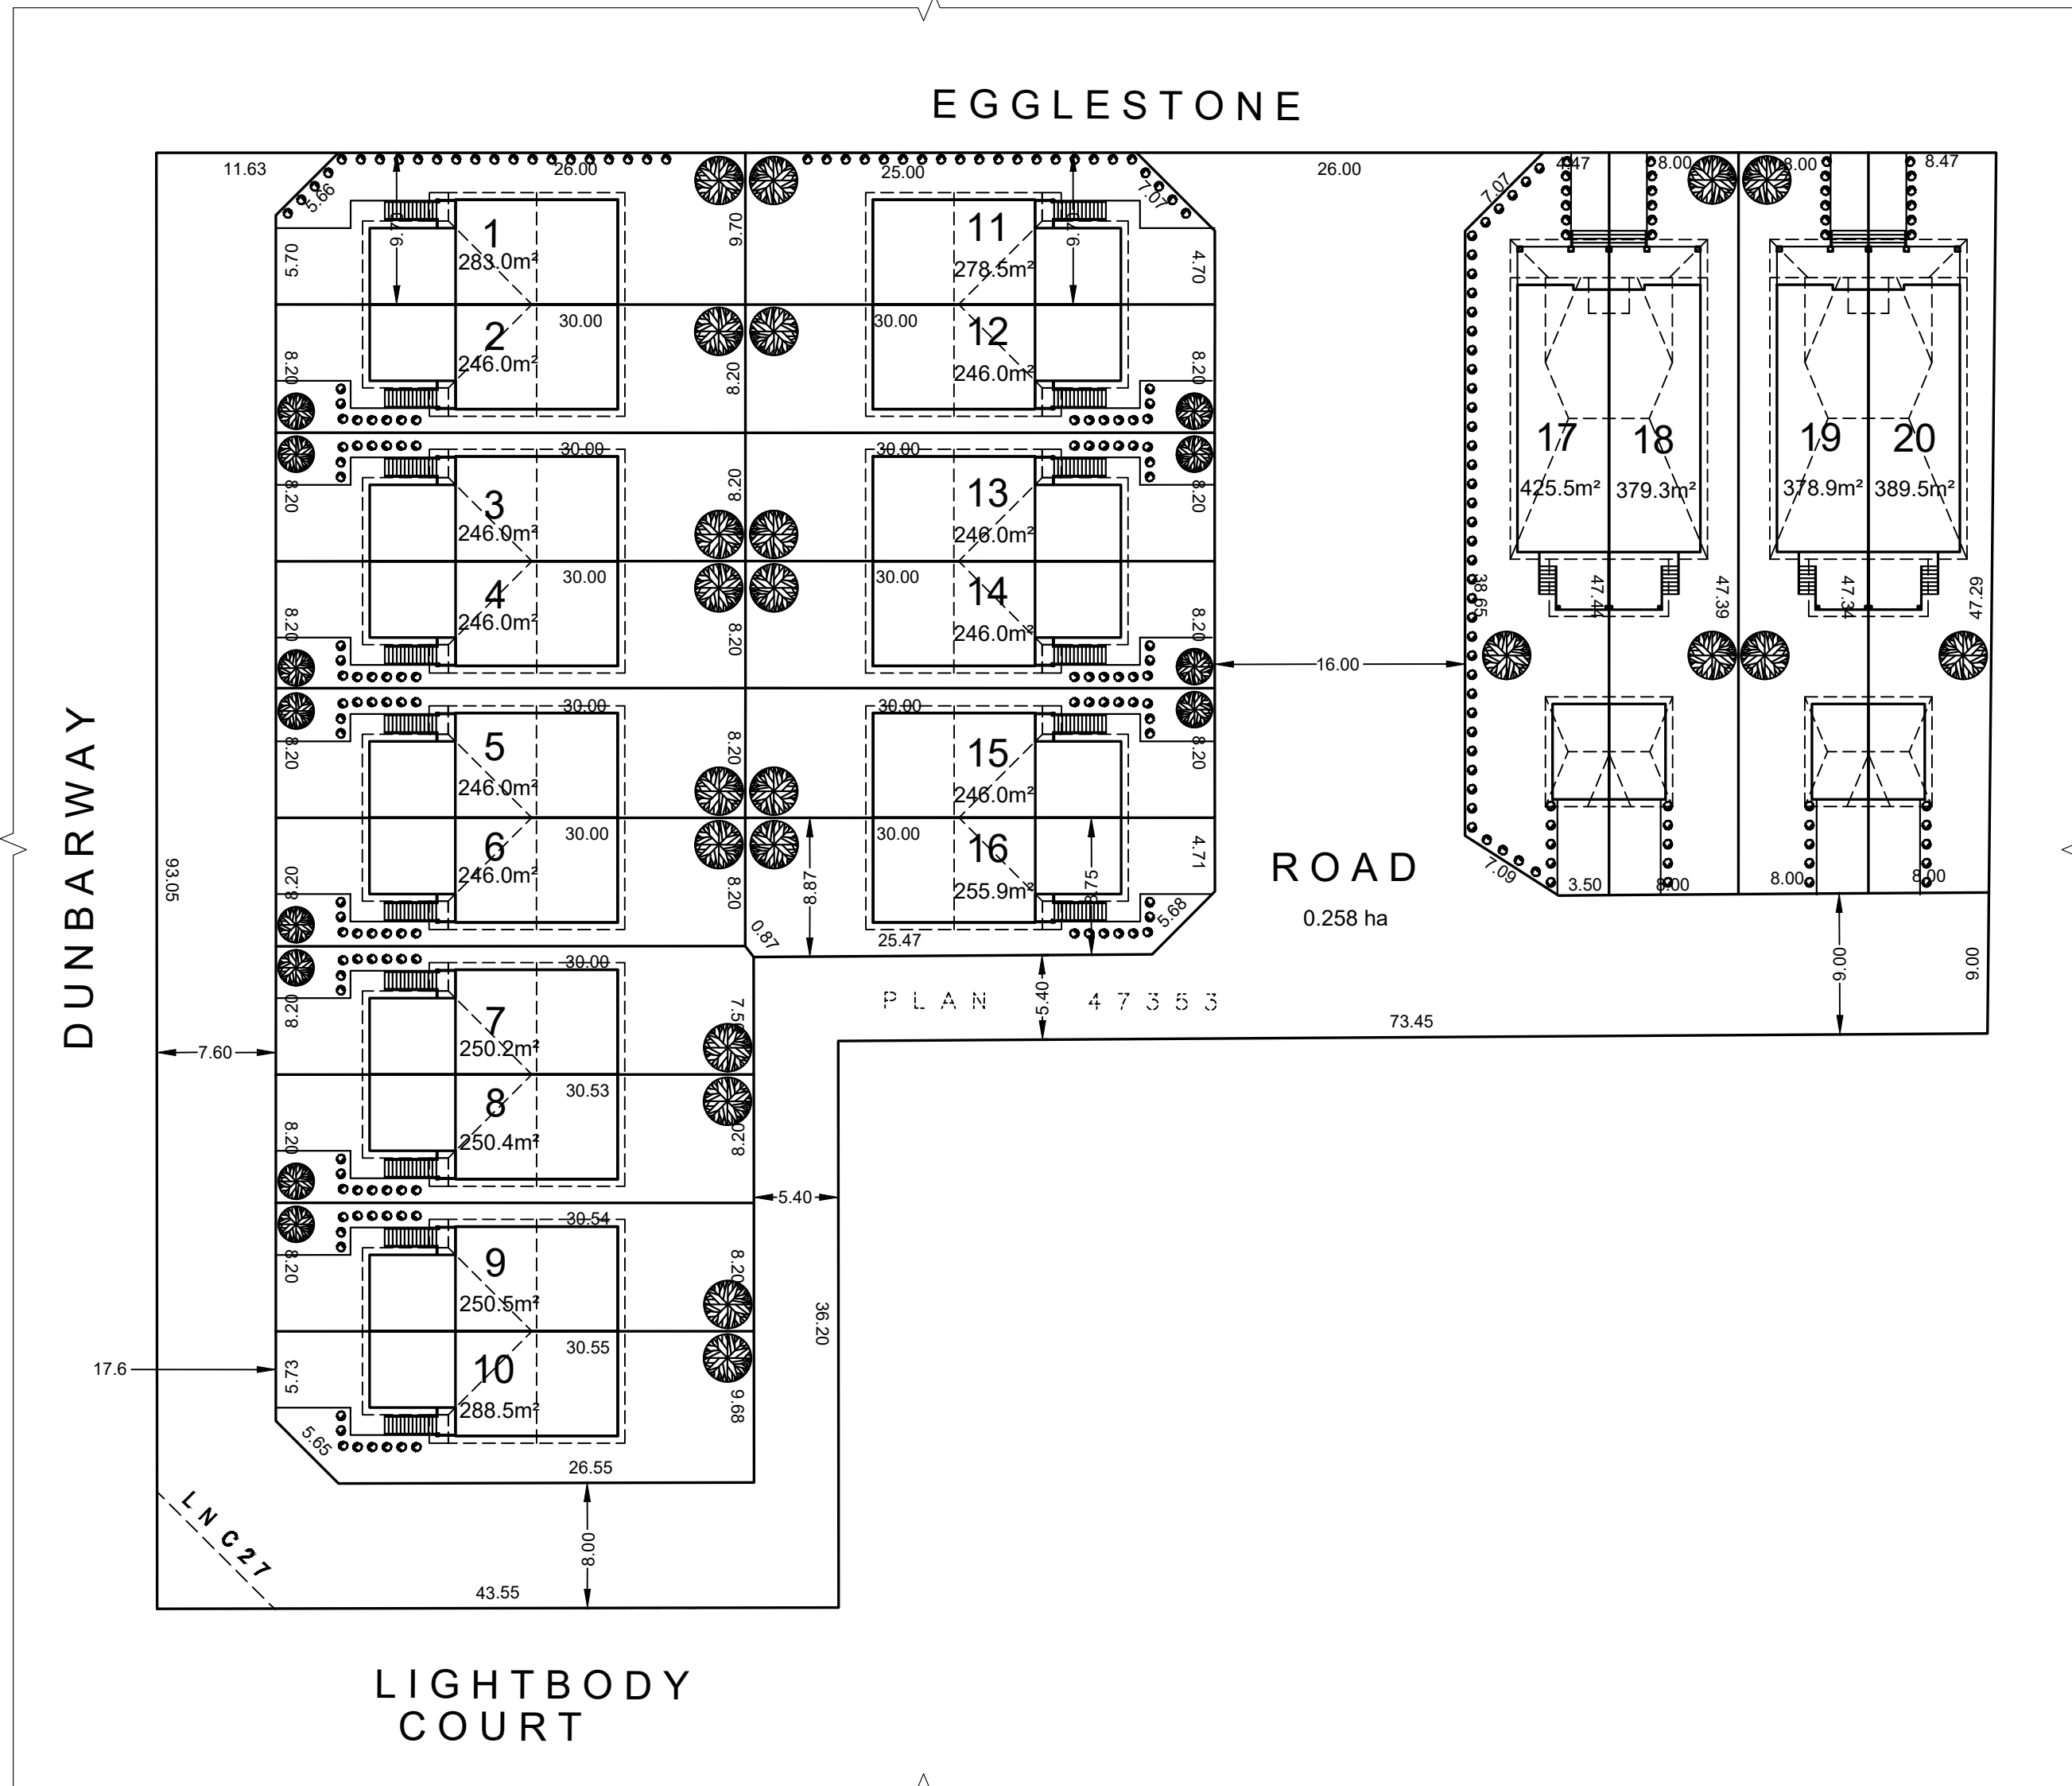

SITE PLAN
SCALE: 1/32"=1'-0"



DUNBARWAY STREET SCAPE LOTS 1-10
SCALE: 1/16"=1'-0"



STREET SCAPE LOTS 11-16
SCALE: 1/16"=1'-0"



EGGLESTONE STREET SCAPE LOTS 17-20
SCALE: 1/16"=1'-0"

PROJECT TITLE:
EGGLESTONE AVENUE
MISSION, BC



CLIENT:
EGGLESTONE DUPLEXES

REV.	DATE	DESCRIPTION

4TH DIMENSION DESIGN + DRAFTING
33082 1ST AVE. MISSION, BC, V2V 1G2
P.604.557.9465 C.604.832.8811
www.4ddrafting.com info@4ddrafting.com

SHEET TITLE:
**SITE PLAN
STREETSCAPES**



FRONT ELEVATION A1
SCALE: 1/4"=1'-0"



FRONT ELEVATION A2
SCALE: 1/4"=1'-0"



FRONT ELEVATION A3
SCALE: 1/4"=1'-0"

NOTE:
BUILDER AND/OR OWNER IS TO VERIFY
ALL ON SITE CONDITIONS, DIMENSIONS
AND STRUCTURE PRIOR TO
CONSTRUCTION. 4TH DIMENSION
DESIGN & DRAFTING SERVICES DOES
NOT ACCEPT ANY RESPONSIBILITY
FOR DISCREPANCIES BETWEEN THESE
DRAWINGS AND ON SITE CONDITIONS.

PROJECT TITLE:
EGGLESTONE AVENUE
MISSION, BC

REV.	DATE	DESCRIPTION



4TH DIMENSION DESIGN + DRAFTING

33082 1ST AVE. MISSION, BC, V2Y 1G2
P.604.557.9465 C.604.832.8811
www.4ddrafting.com info@4ddrafting.com

CLIENT:
EGGLESTONE DUPLEXES

SHEET TITLE:
FRONT ELEVATIONS A

PAGE No:
3
OF 5

DATE:	07-26-2021
PROJECT:	RD-20-87
DESIGNED/CHECKED:	JM
DRAWN:	PJ



FRONT ELEVATION B1
SCALE: 1/4"=1'-0"



FRONT ELEVATION B2
SCALE: 1/4"=1'-0"

NOTE:
BUILDER AND/OR OWNER IS TO VERIFY
ALL ON SITE CONDITIONS, DIMENSIONS
AND STRUCTURE PRIOR TO
CONSTRUCTION. 4TH DIMENSION
DESIGN & DRAFTING SERVICES DOES
NOT ACCEPT ANY RESPONSIBILITY
FOR DISCREPANCIES BETWEEN THESE
DRAWINGS AND ON SITE CONDITIONS.

PROJECT TITLE:
EGGLESTONE AVENUE
MISSION, BC



4TH DIMENSION DESIGN + DRAFTING

33082 1ST AVE. MISSION, BC, V2V 1G2
P.604.557.9465 C.604.832.8811
www.4ddrafting.com info@4ddrafting.com

CLIENT:
EGGLESTONE DUPLEXES

SHEET TITLE:
FRONT ELEVATION B

PAGE No:
5
OF 5

DATE:
07-26-2021
PROJECT:
RD-20-87
DESIGNED/CHECKED:
JM
DRAWN:
PJ