


Attachment B

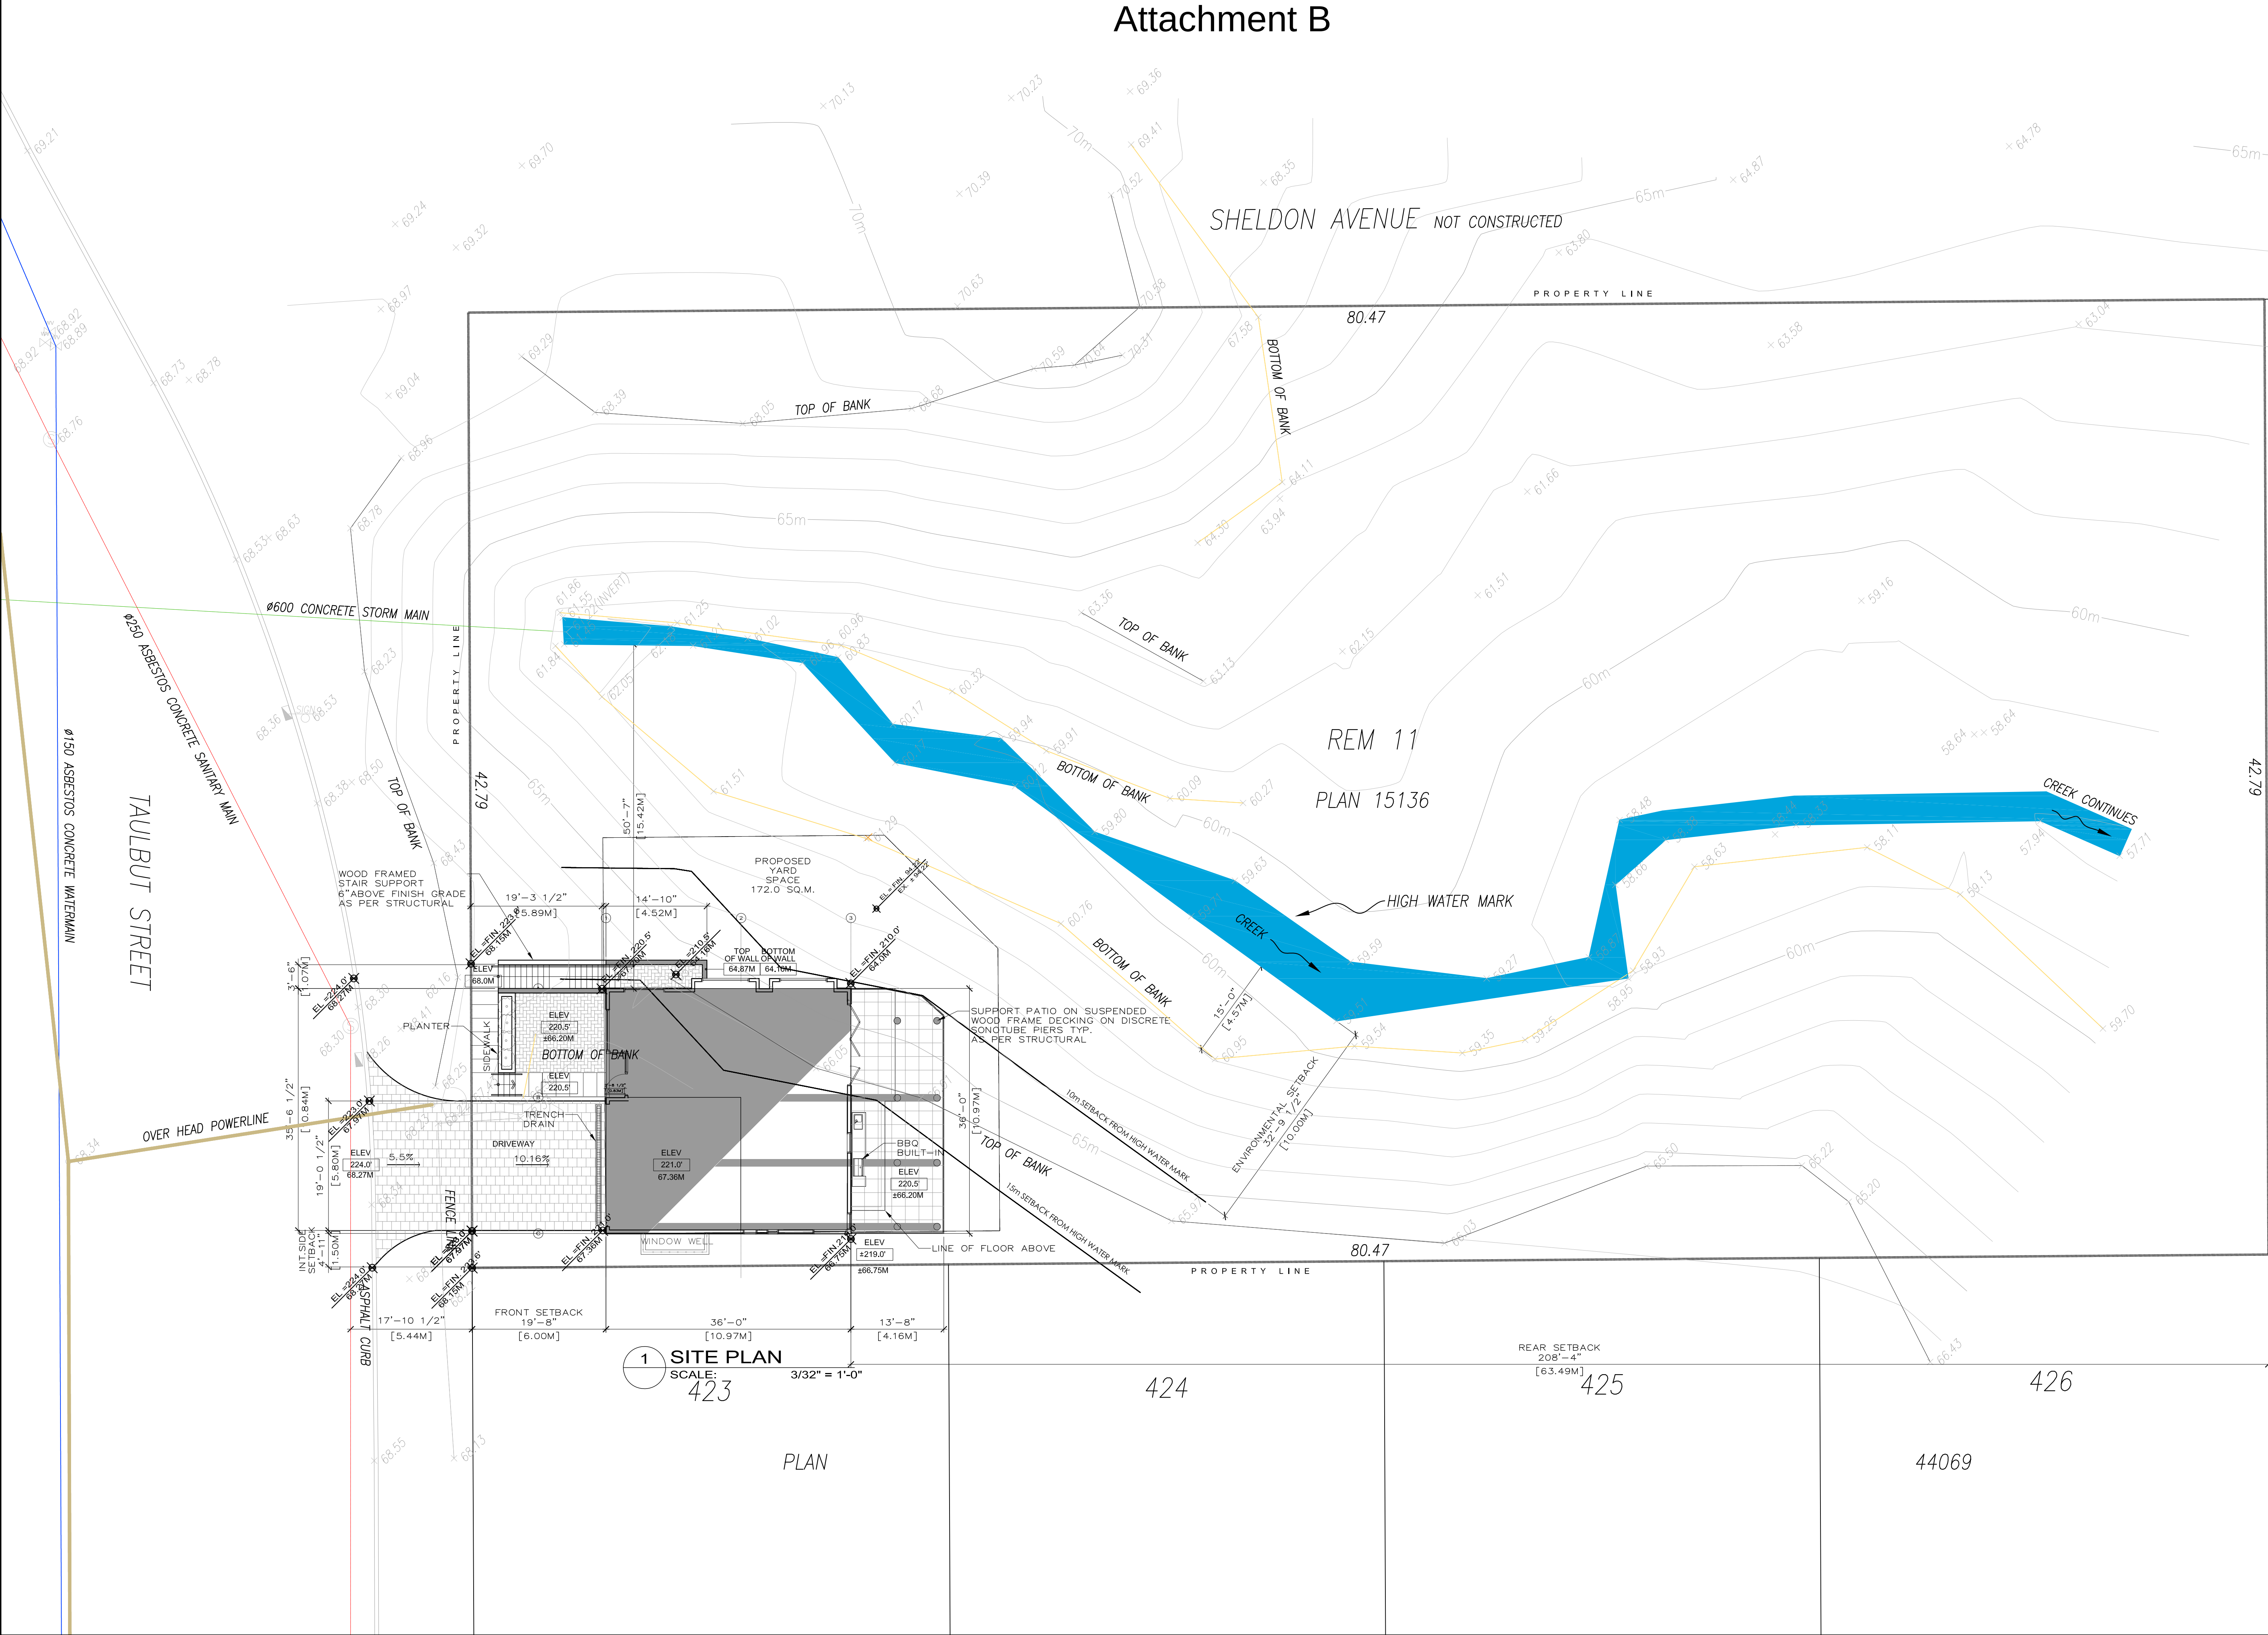


ALL RIGHTS RESERVED. PROPERTY OF THE ARCHITECTS, USE OR REPRODUCTION PROHIBITED WITHOUT PRIOR WRITTEN PERMISSION.

THE CONTRACTOR SHALL REVIEW THE DOCUMENTS FOR CONFORMANCE WITH CODES AND REGULATIONS AND SHALL ADVISE THE ARCHITECTS OF ANY DISCREPANCIES. THE CONTRACTOR SHALL CHECK AND VERIFY ALL DIMENSIONS AND REPORT ALL ERRORS AND OMISSIONS TO THE DESIGNER.

DO NOT SCALE THE DRAWINGS.

THIS DRAWING IS INTENDED FOR INFORMATION ONLY. THE CONTRACTOR, AND ANY PERSON USING THIS DRAWING FOR INFORMATION ARE ADVISED TO REFER TO CIVIL, STRUCTURAL, MECHANICAL, ELECTRICAL, LANDSCAPE AND INTERIOR DESIGN DISCIPLINE DRAWINGS FOR INFORMATION RELATING TO THOSE DISCIPLINES.

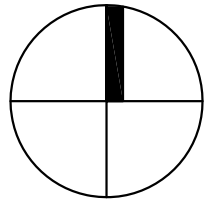

NORTH




jordan kutev architect inc

180 - 2250 boundary road burnaby bc v5m 3z3
T 604 299 3222 F 604 299 3826
E info@jka.cc www.jka.cc

PRIME CONSULTANT

CONSULTANT

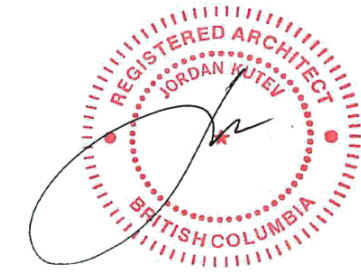

SEAL 2021-08-24

NO	DATE	REMARKS
2	20AUG2021	RE-ISSUED FOR BUILDING PERMIT
1	26MAR2021	ISSUED FOR BUILDING PERMIT

SPENCE RESIDENCE

7658 Taulbut St.
Mission, BC

SITE PLAN

BUILDING PERMIT

A152

SCALE: 3/32" = 1'-0"	PROJECT NO: 2014
DRAWN BY: AL	DATE: JUL2020