

Attachment C

ALL RIGHTS RESERVED. PROPERTY OF THE ARCHITECTS, USE OR REPRODUCTION PROHIBITED WITHOUT PRIOR WRITTEN PERMISSION.

THE CONTRACTOR SHALL REVIEW THE DOCUMENTS FOR CONFORMANCE WITH CODES AND BY-LAWS AND SHALL ADVISE THE ARCHITECTS OF ANY DISCREPANCIES. THE CONTRACTOR SHALL CHECK AND VERIFY ALL DIMENSIONS AND REPORT ALL ERRORS AND OMISSIONS TO THE DESIGNER.

DO NOT SCALE THE DRAWINGS.

THIS DRAWINGS IS INTENDED FOR INFORMATION ONLY. THE CONTRACTOR AND ANY PERSON USING THIS DRAWING FOR INFORMATION ARE ADVISED TO REFER TO CIVIL, STRUCTURAL, MECHANICAL, SPRINKLER, ELECTRICAL, LANDSCAPE AND RECORDING AND DISCIPLINE DRAWINGS FOR INFORMATION RELATING TO THOSE DISCIPLINES.



180 - 2250 boundary road burnaby bc v5m 3z3
T 604 299 3222 F 604 299 3826
E info@jka.cc www.jka.cc

PRIME CONSULTANT

CONSULTANT



SEAL 2021-08-24

2	20AUG2021	RE-ISSUED FOR BUILDING PERMIT
1	26MAR2021	ISSUED FOR BUILDING PERMIT
NO	DATE	REMARKS

SPENCE RESIDENCE


7658 Taulbut St.
Mission, British Columbia

BUILDING ELEVATIONS


BUILDING PERMIT

A401


SCALE: 3/16" = 1'-0"	PROJECT NO: 2014
DRAWN BY: AL	DATE: NOV 2020

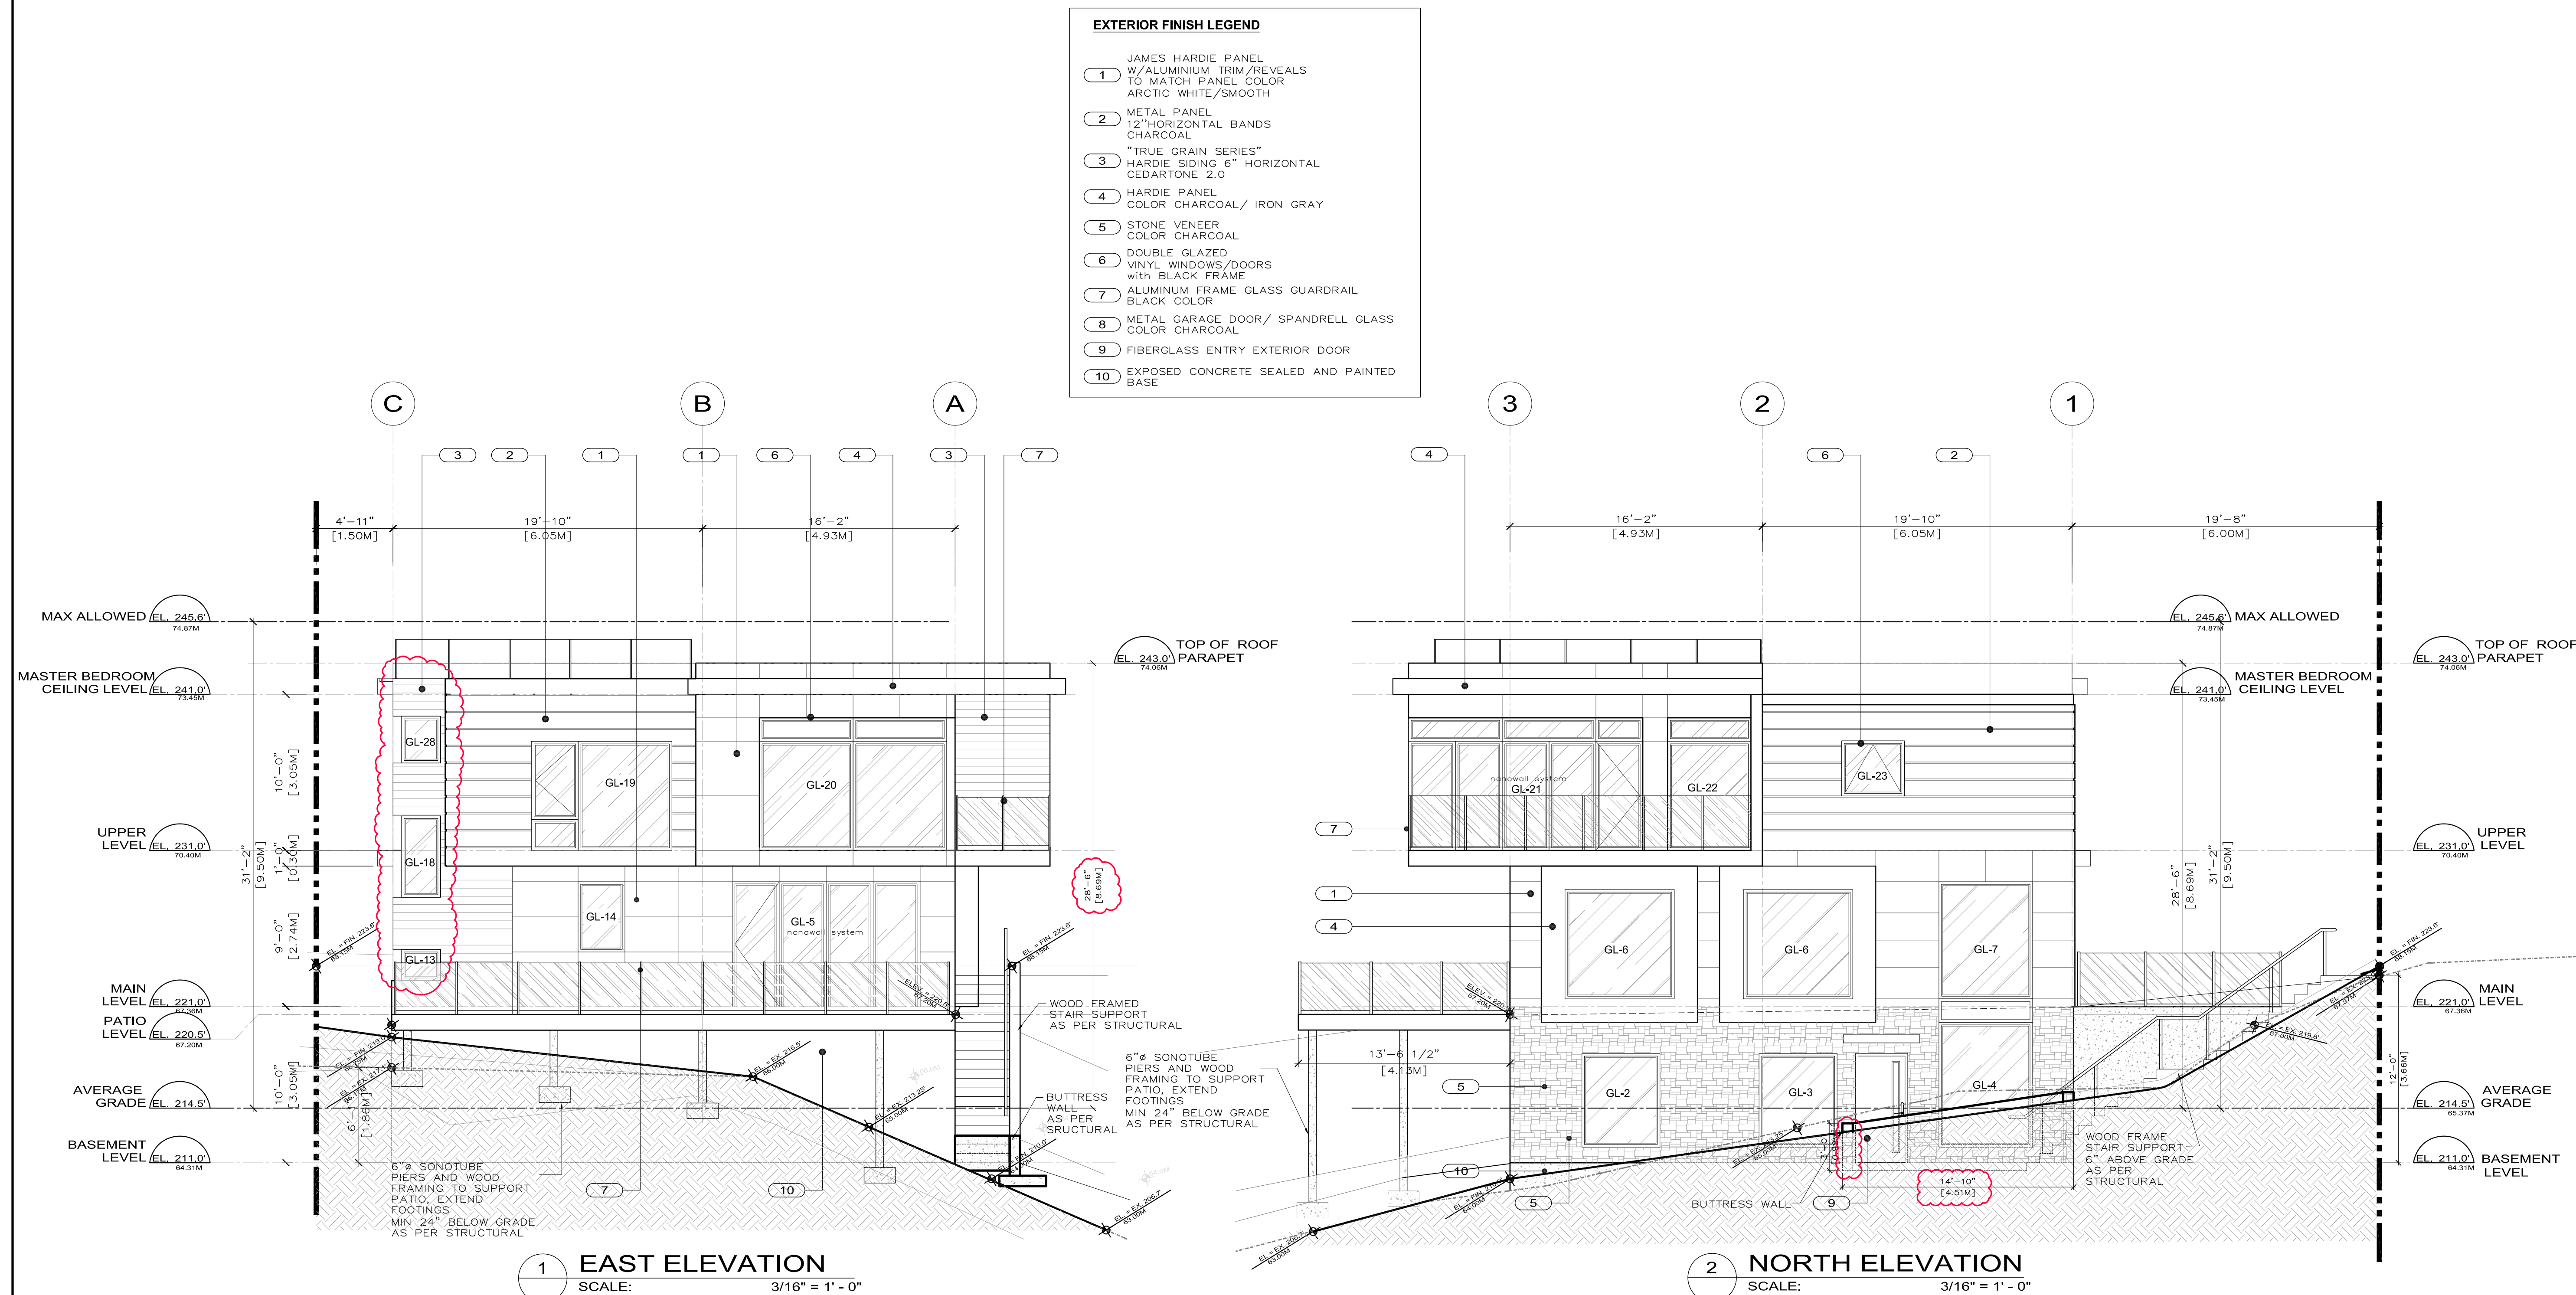

Note:
Windows tag were changed

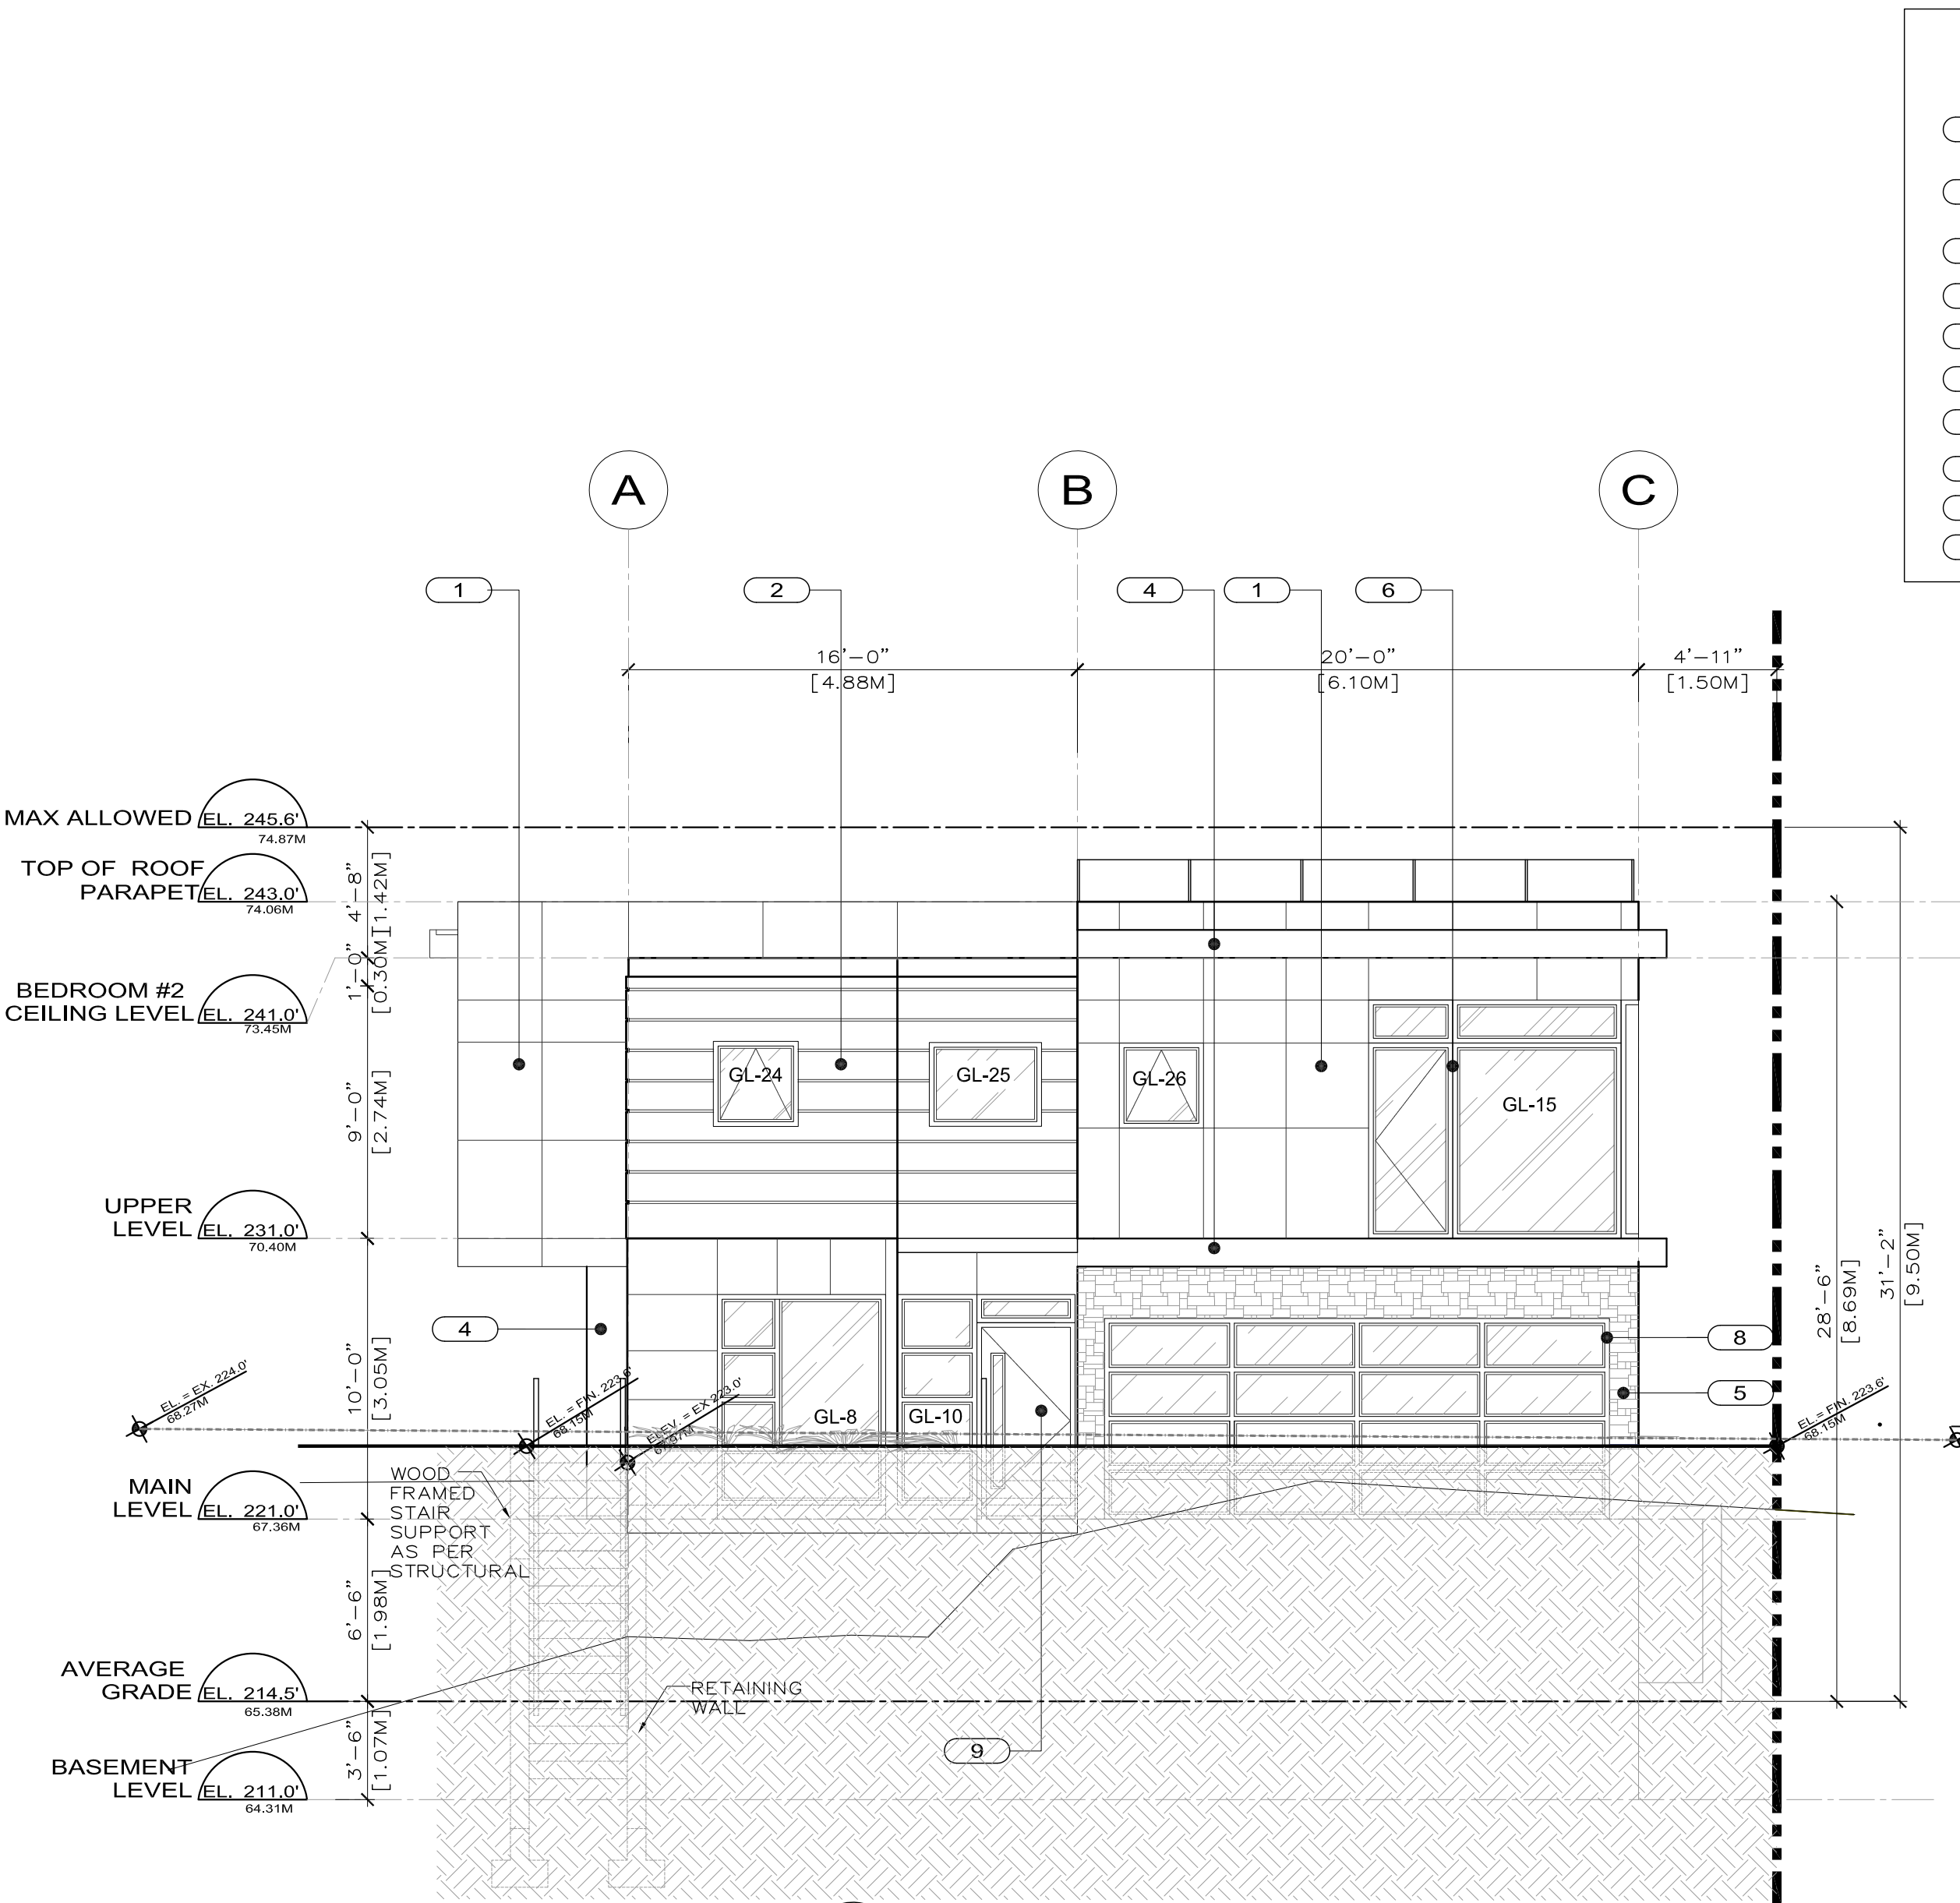


1 WEST ELEVATION
SCALE: 3/16" = 1' - 0"

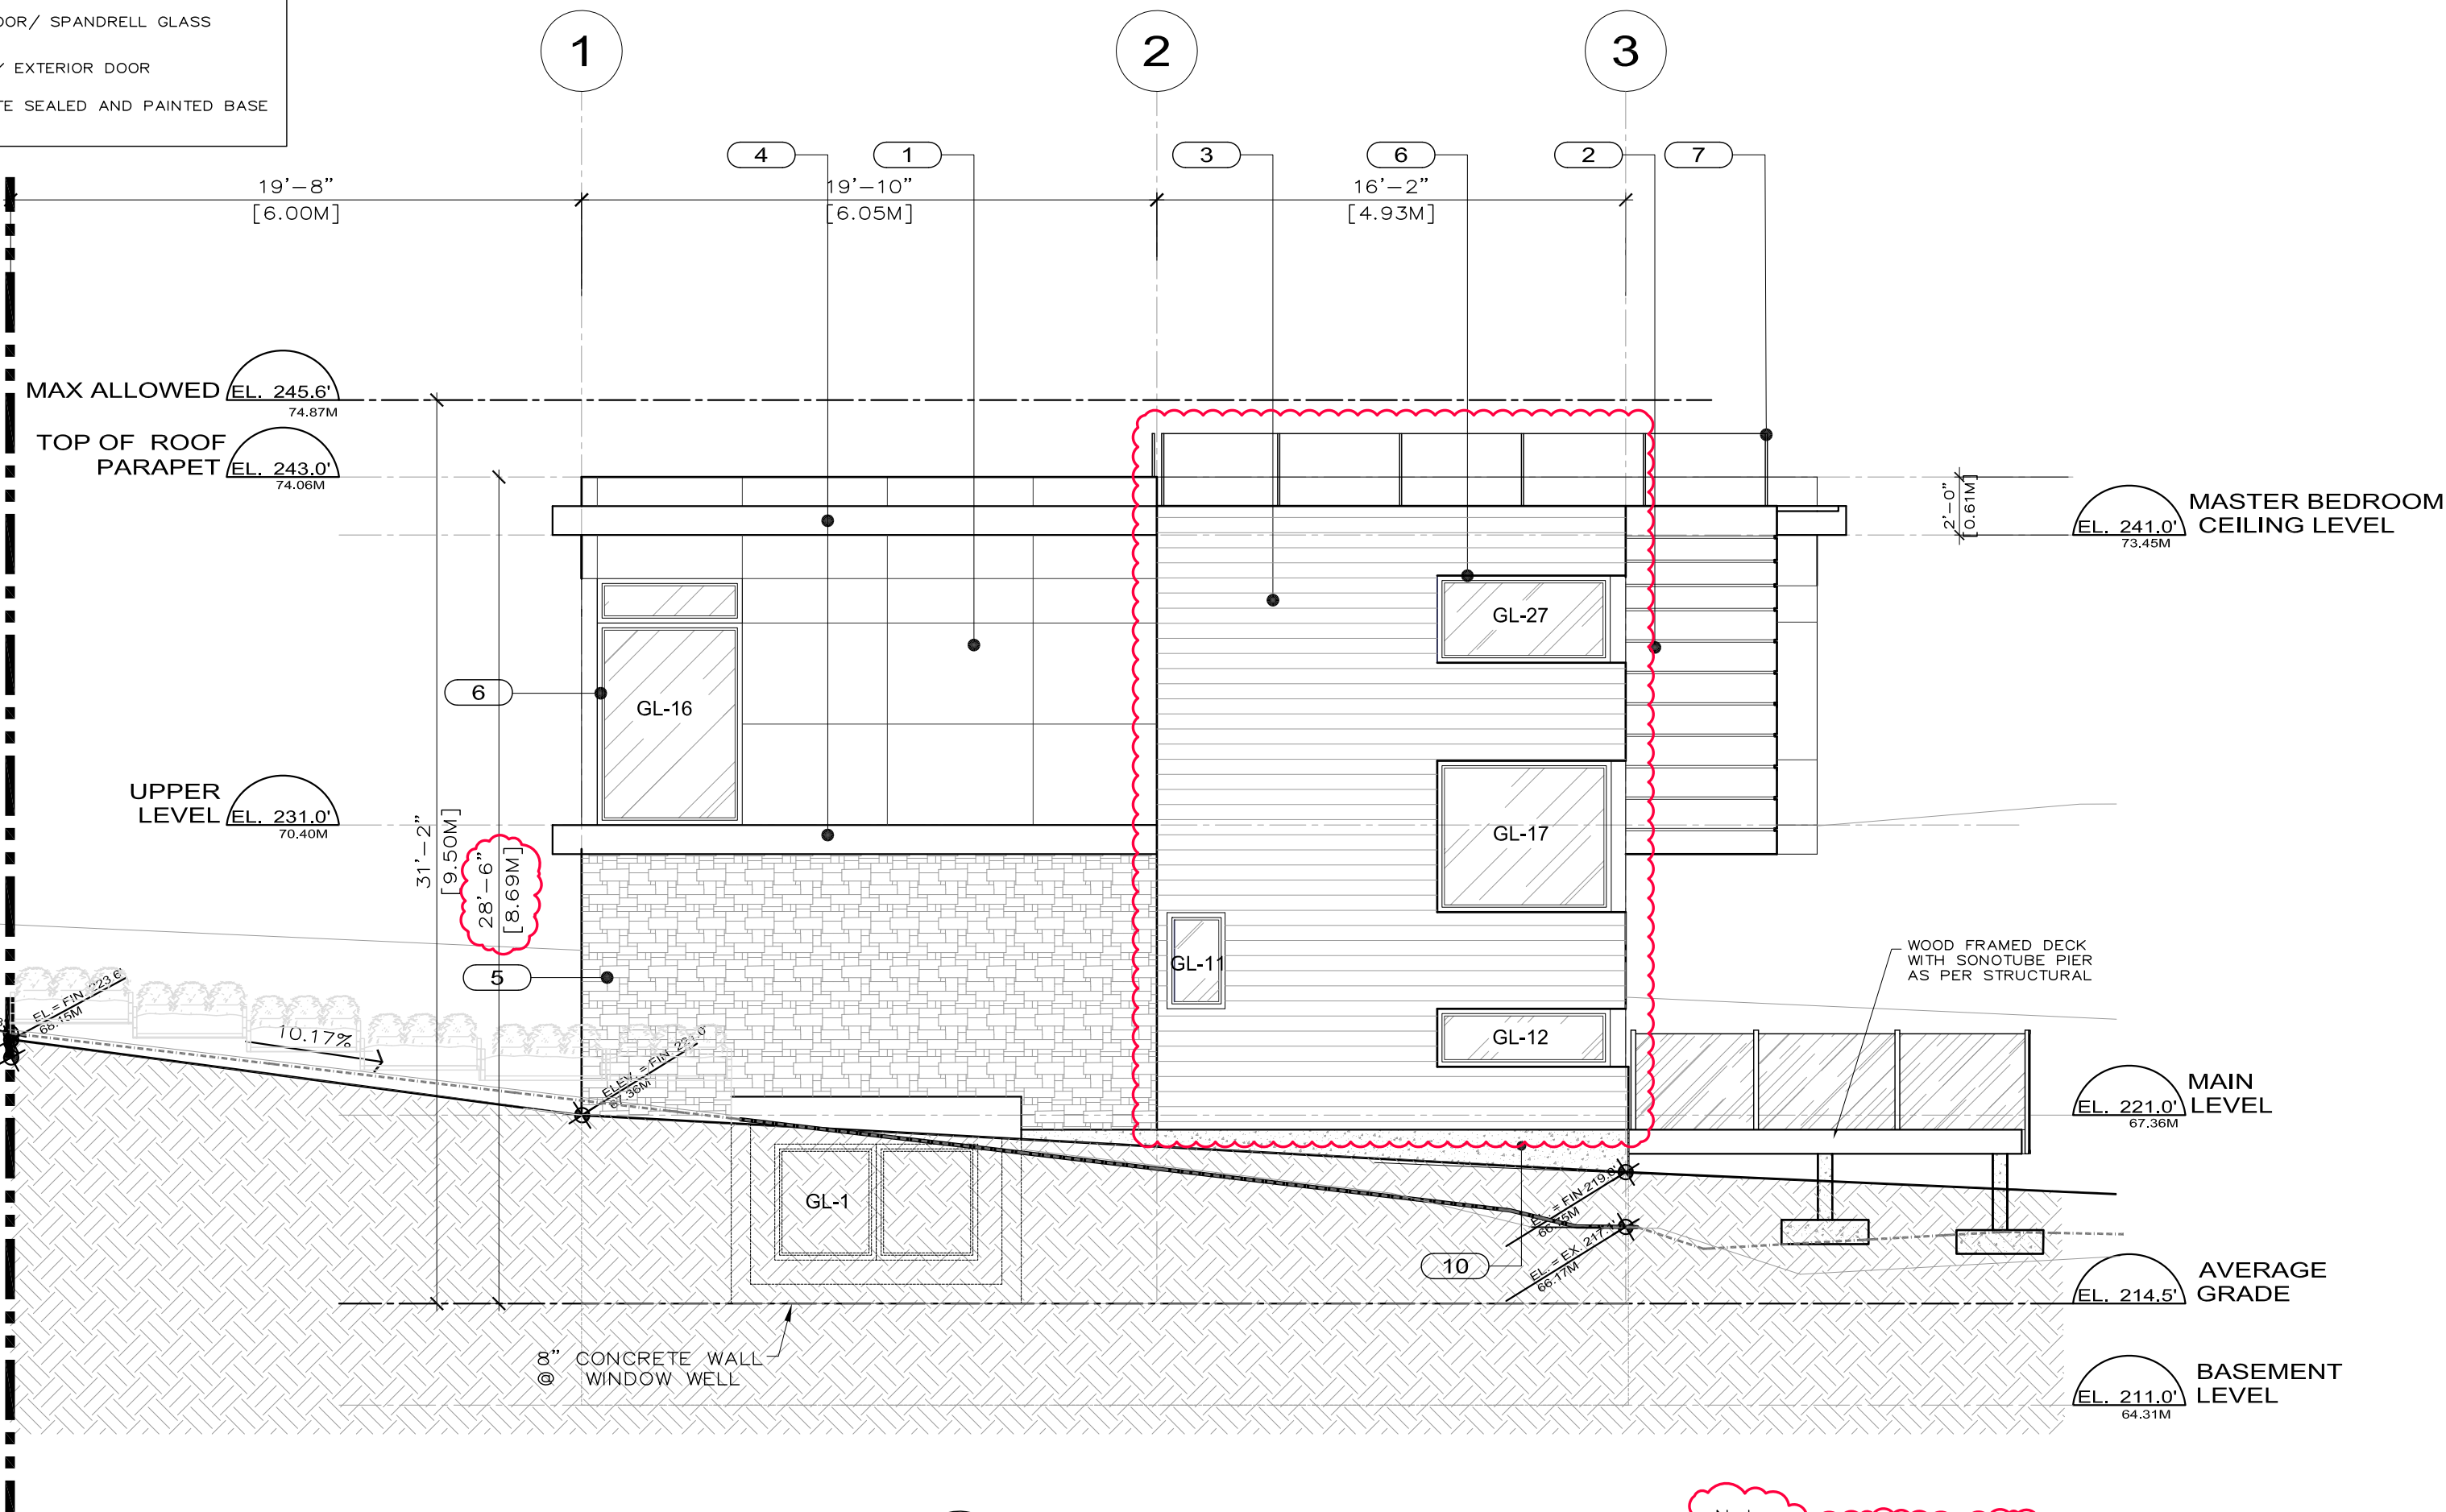

2 SOUTH ELEVATION
SCALE: 3/16" = 1' - 0"

Note: Windows tag were changed.

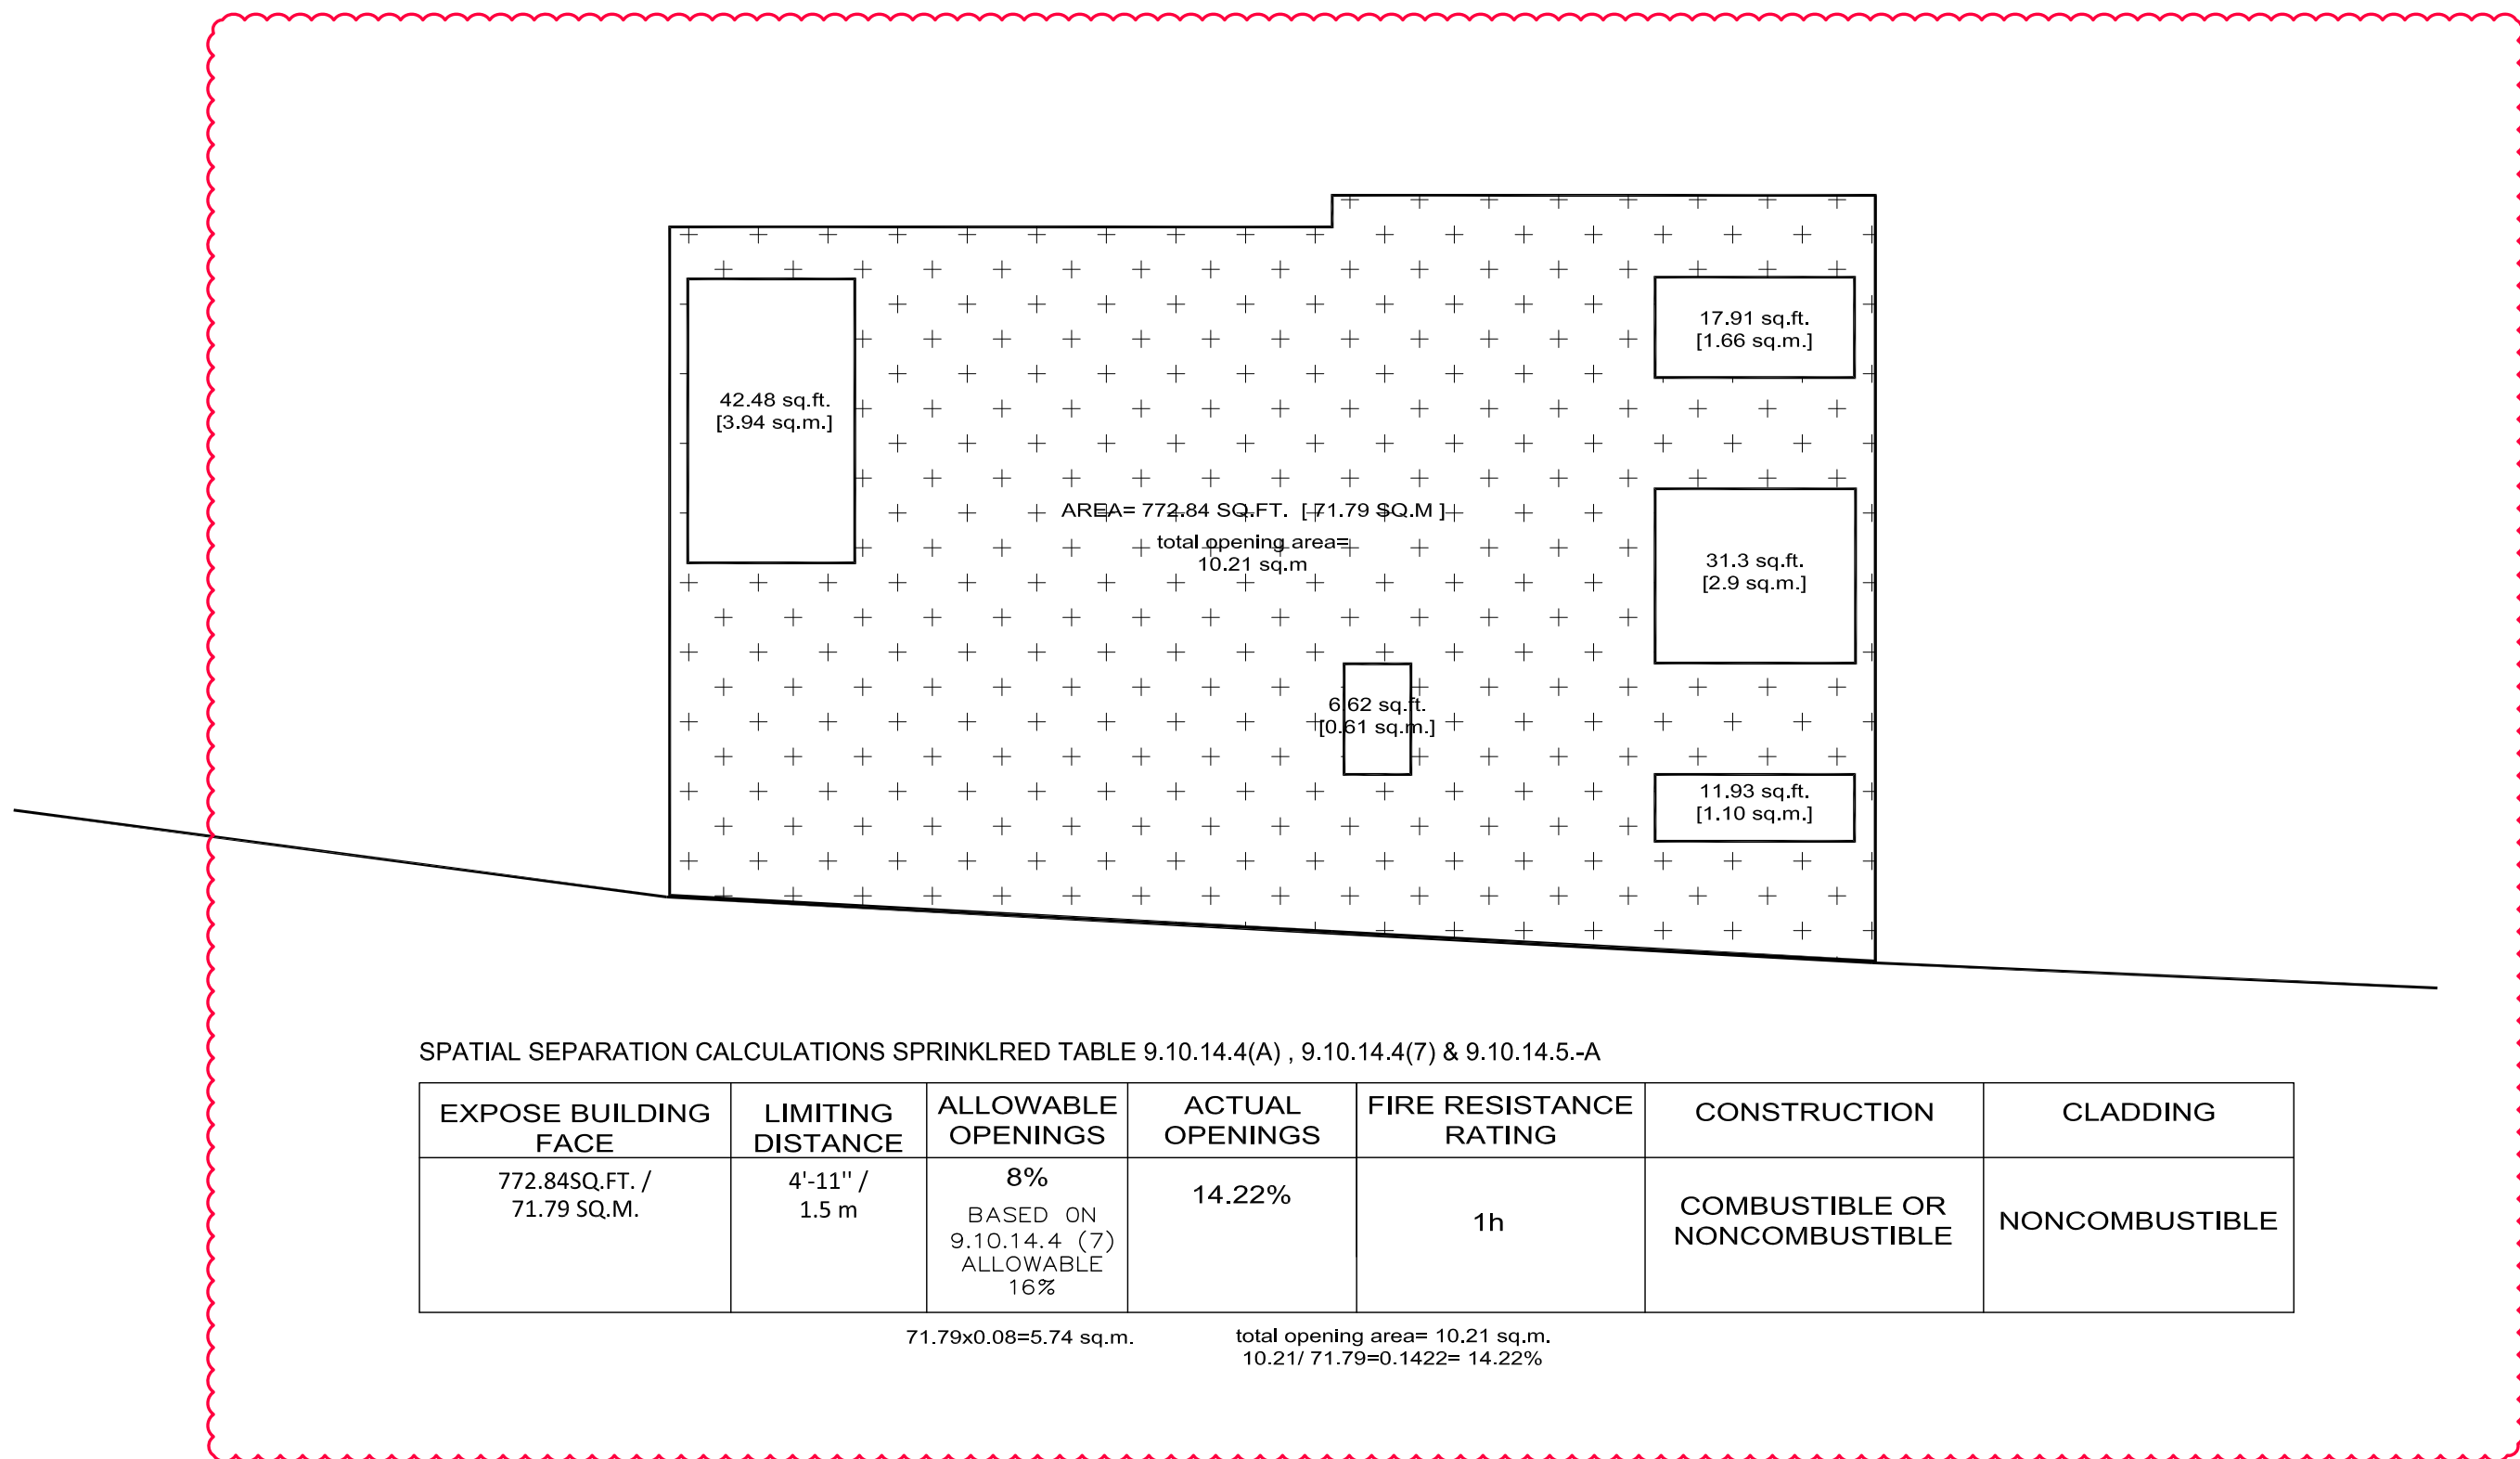

EXTERIOR FINISH LEGEND

- JAMES HARDIE PANEL W/ALUMINIUM TRIM/REVEALS TO MATCH PANEL COLOR ARCTIC WHITE/SMOOTH
- METAL PANEL 12"HORIZONTAL BANDS CHARCOAL
- "TRUE GRAIN SERIES" HARDIE SIDING 6" HORIZONTAL CEDARTONE 2.0
- HARDIE PANEL COLOR CHARCOAL/ IRON GRAY
- STONE VENEER COLOR CHARCOAL
- DOUBLE GLAZED VINYL WINDOWS/DOORS WITH BLACK FRAME
- ALUMINIUM FRAME GLASS GUARDRAIL BLACK COLOR
- METAL GARAGE DOOR/ SPANDRELL GLASS COLOR CHARCOAL
- FIBERGLASS ENTRY EXTERIOR DOOR
- EXPOSED CONCRETE SEALED AND PAINTED BASE

ALL RIGHTS RESERVED. PROPERTY OF THE ARCHITECTS, USE OR REPRODUCTION PROHIBITED WITHOUT PRIOR WRITTEN PERMISSION. THE CONTRACTOR SHALL REVIEW THE DOCUMENTS FOR CONFORMANCE WITH CODES AND REGULATIONS AND SHALL ADVISE THE ARCHITECTS OF ANY DISCREPANCIES. THE CONTRACTOR SHALL CHECK AND VERIFY ALL DIMENSIONS AND REPORT ALL ERRORS AND OMISSIONS TO THE DESIGNER. DO NOT SCALE THE DRAWINGS. THIS DRAWING IS INTENDED FOR INFORMATION ONLY. THE CONTRACTOR, AND ANY PERSON USING THIS DRAWING FOR INFORMATION ARE ADVISED TO REFER TO CIVIL, STRUCTURAL, MECHANICAL, SPRINKLER, ELECTRICAL, LANDSCAPE AND INTERIOR DESIGN DISCIPLINE DRAWINGS FOR INFORMATION RELATING TO THOSE DISCIPLINES.

Jka
jordan kutev architect inc
180 - 2250 boundary road burnaby bc v5m 3z3
T 604 299 3222 F 604 299 3826
E info@jka.cc www.jka.cc
PRIME CONSULTANT

CONSULTANT
SEAL 2021-08-24

NO	DATE	REMARKS
2	20AUG2021	RE-ISSUED FOR BUILDING PERMIT
1	26MAR2021	ISSUED FOR BUILDING PERMIT

SPENCE RESIDENCE

7658 Taulbut St.
Mission, British Columbia

BUILDING ELEVATIONS

BUILDING PERMIT

A402

SCALE: 3/16" = 1'-0"
DRAWN BY: AL
PROJECT NO: 2014
DATE: NOV 2020