



ATTACHMENT A: CONCEPTUAL LOT LAYOUT PLAN

SCALE BAR 1:500

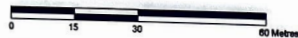

THE INTENDED PLOT SIZE OF THIS PLAN IS 864mm IN WIDTH BY 560mm IN HEIGHT (D SIZE) WHEN PLOTTED AT A SCALE OF 1:800

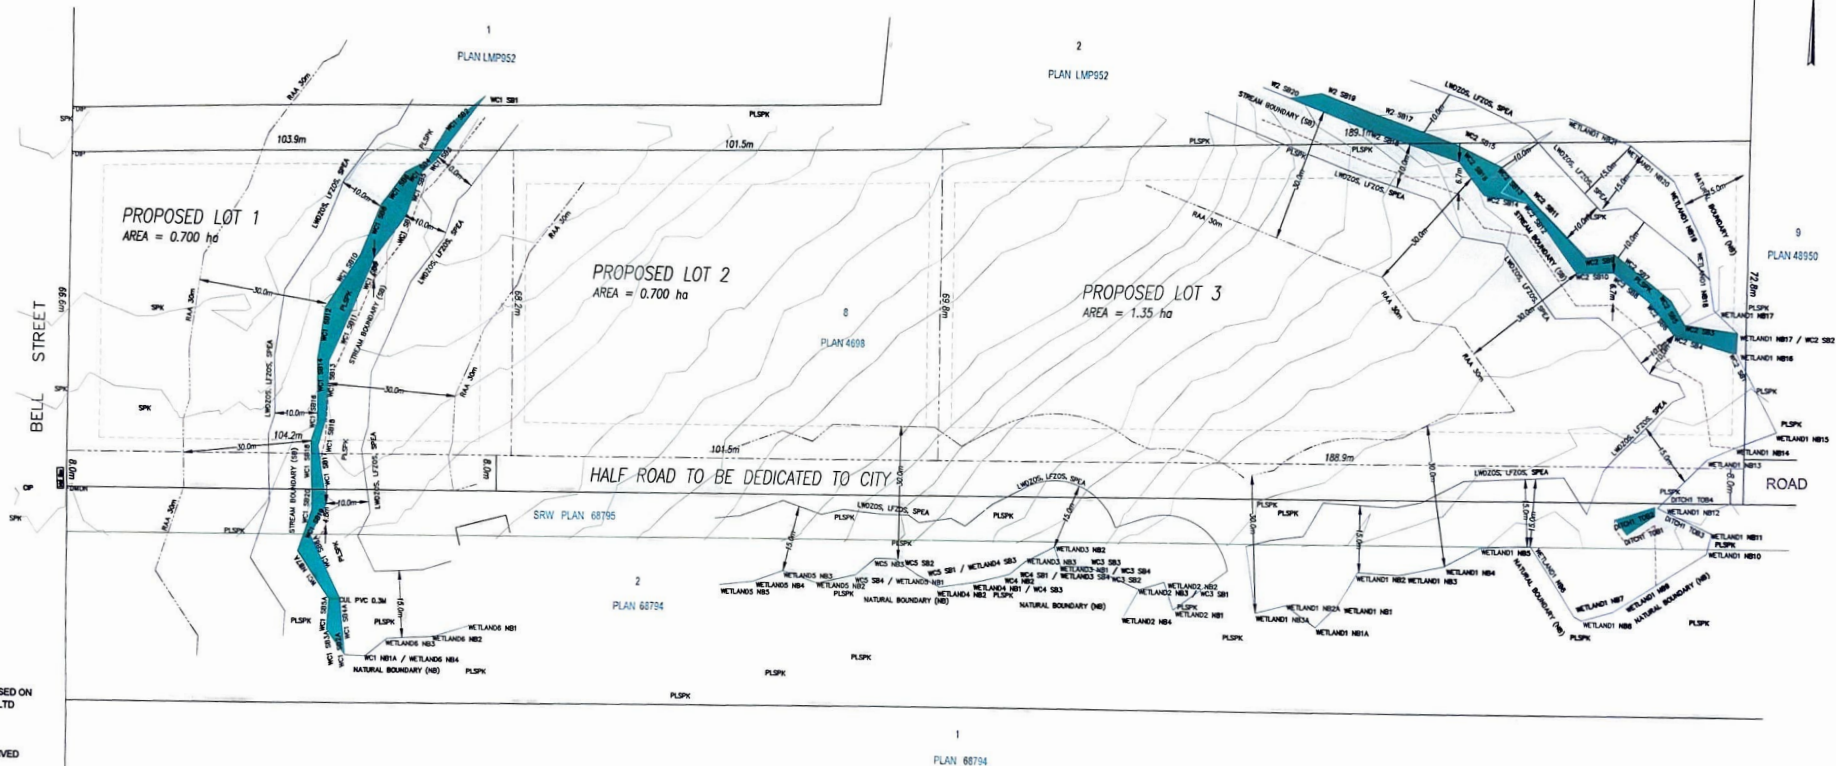

NOTE

PROPERTY:

PROPERTY DIMENSIONS SHOWN ARE DERIVED
FROM FIELD SURVEY

OFFSETS TO PROPERTY LINES ARE NOT TO BE USED
TO DEFINE BOUNDARIES

REFER TO CURRENT CERTIFICATE(S) OF TITLE FOR
ADDITIONAL
EXISTING OR PENDING CHARGES

GENERAL

THIS PLAN SHOWS THE LOCATION OF VISIBLE
FEATURES ONLY, AND
DOES NOT INDICATE BURIED SERVICES THAT MAY
EXIST ON OR AROUND THE SUBJECT SITE.

FEATURES SHOWN WITHOUT DIMENSIONS SHOULD
BE CONFIRMED WITH AMR LAND SURVEYING LTD.

CIVIC ADDRESS: 112 BELL STREET, MISSION B.C.
PID: 011-241-374

PID: 01-276

202
KENNETH MITCHELL POWER
NO. 733
K. MITCHELL POWER, BOLS 733

CITY OF MISSION

**THIS PLAN LIES WITHIN THE
FRASER VALLEY REGIONAL DISTRICT**



Land Surveying Ltd.

201-45269 KEITH WILSON ROAD
CHILLIWACK, B.C. V2R 5S1
PHONE: 604-402-0031
24-085