


Attachment F

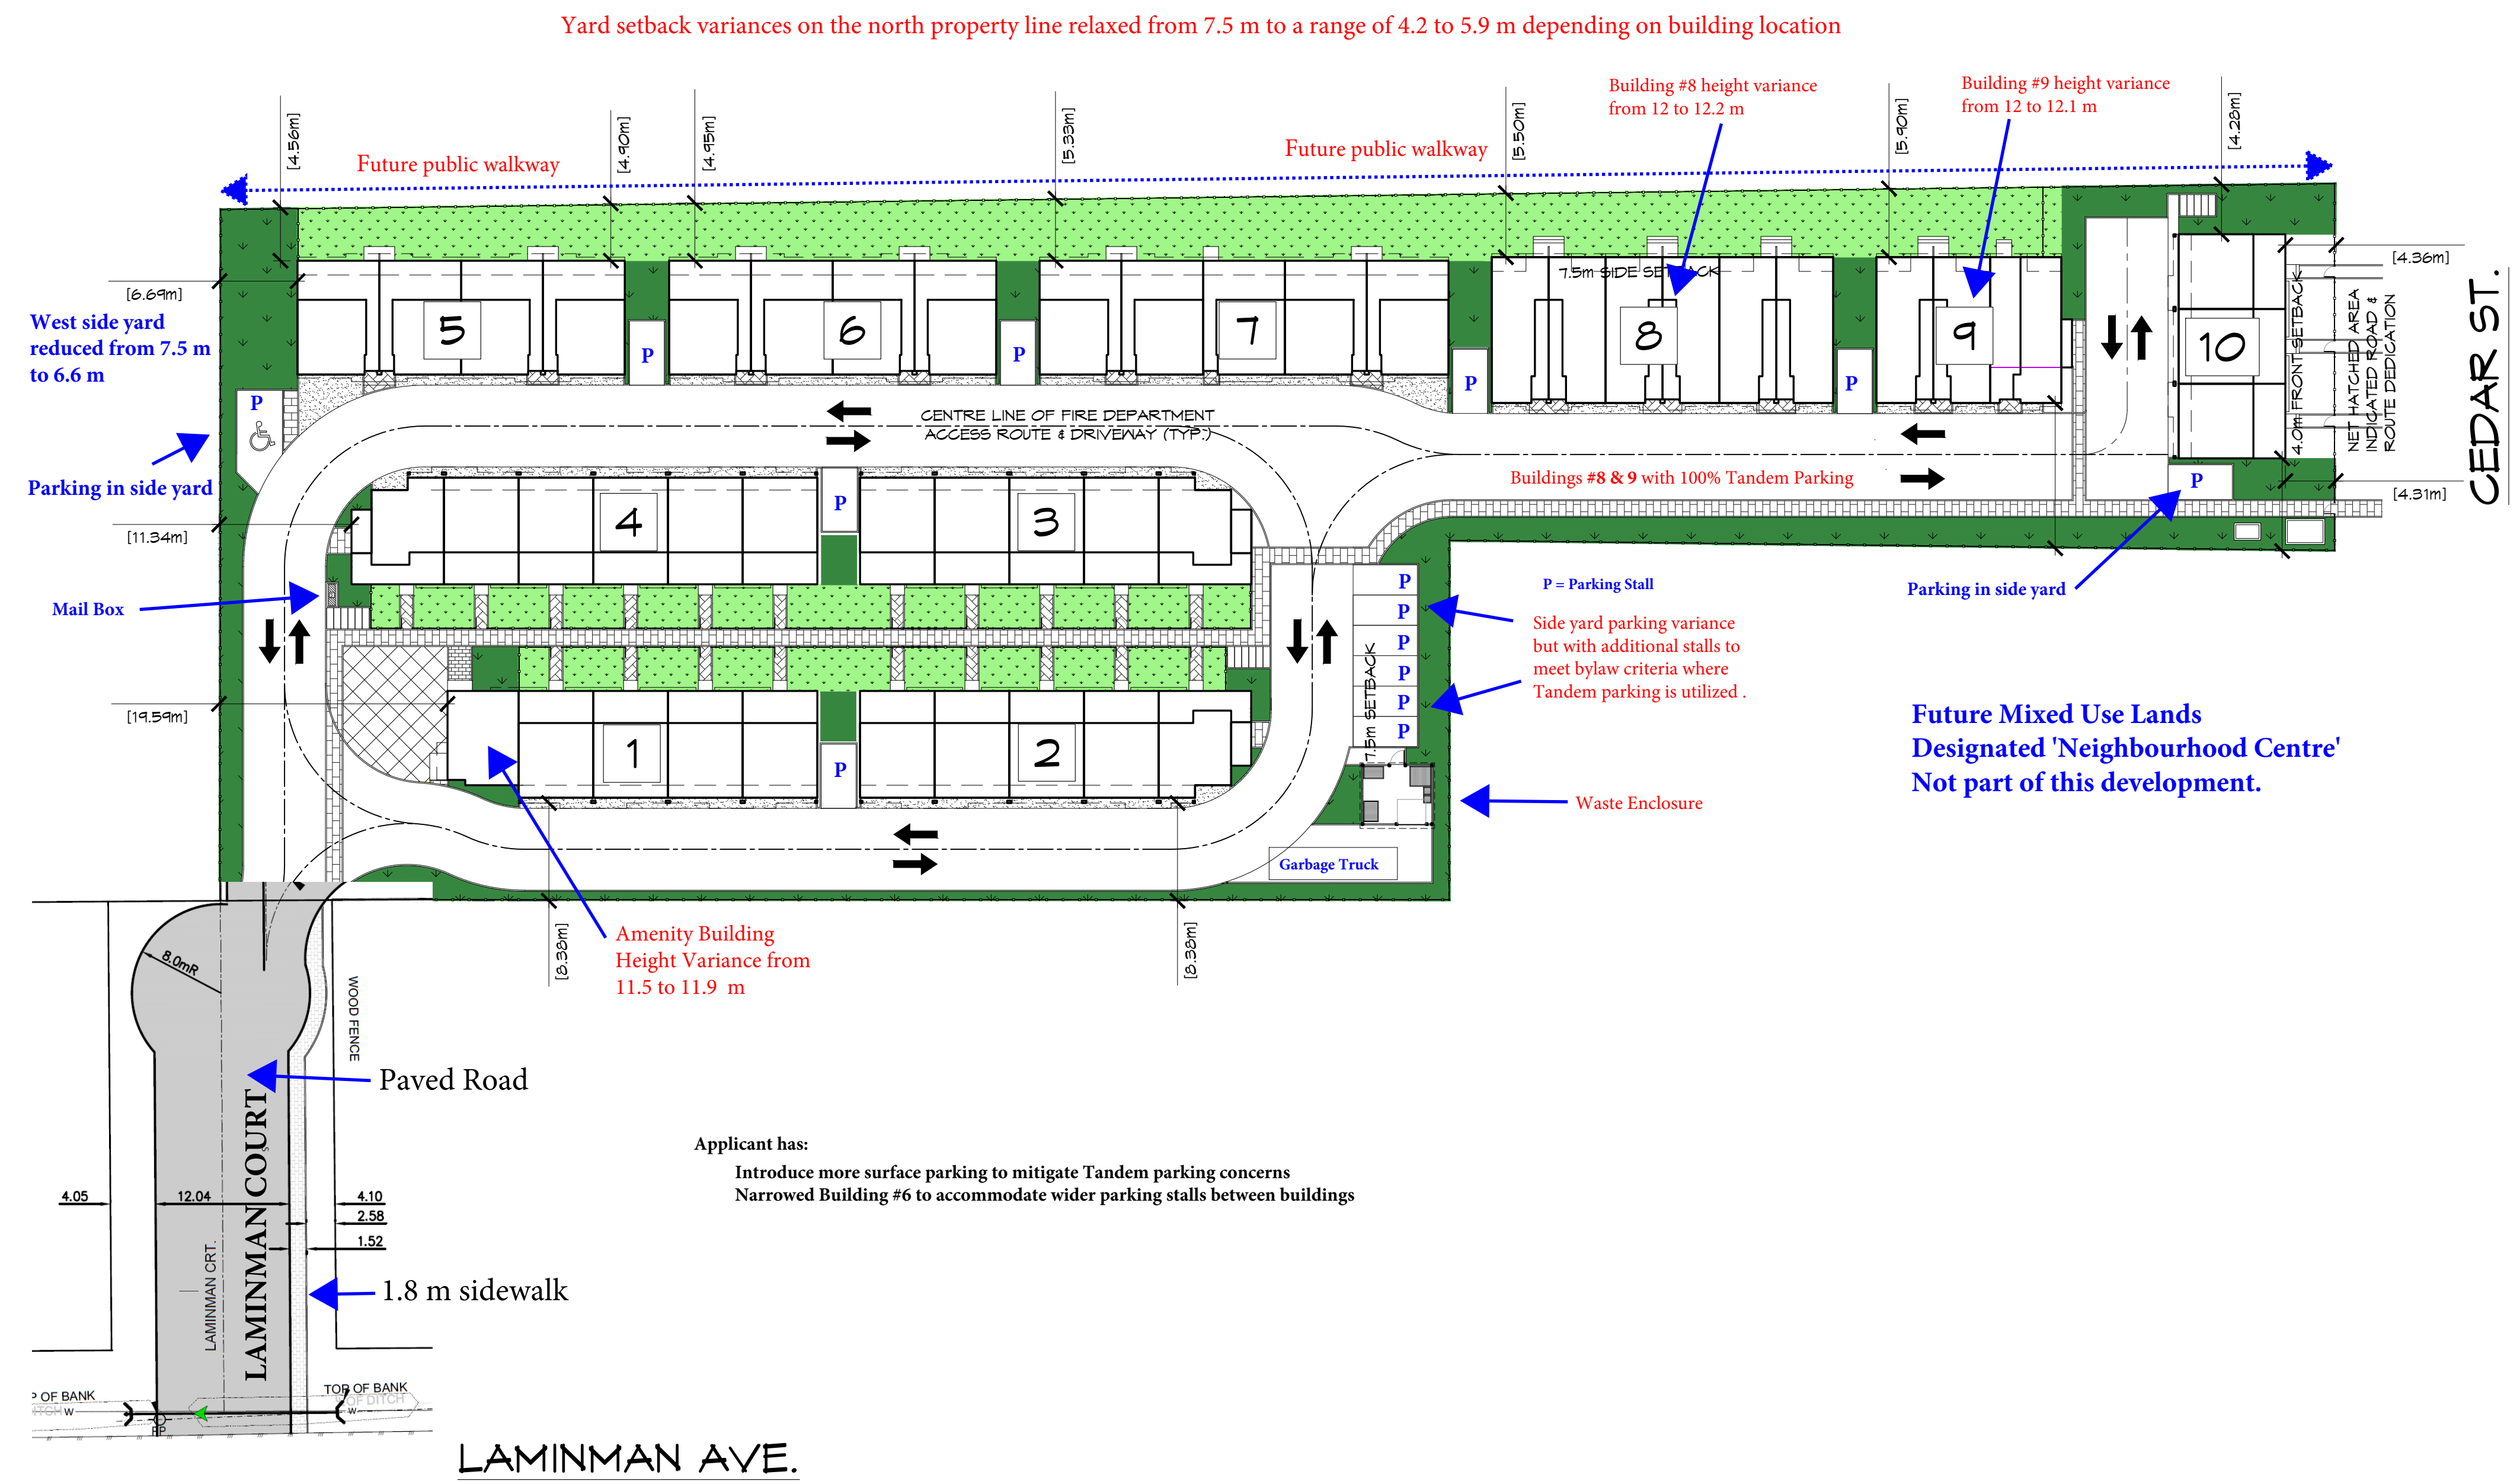

PROPOSED DEVELOPMENT I
9099, 9107 & 9111 CEDAR STREET
MISSION, B.C.