

Attachment A


CEDAR STREET

FUTURE ROAD

Temporary walkway to be replaced once Pearson Way is built

SITE PLAN

LEGEND	
	23'-6" W X 32' D - TOTAL UNITS: 13
	20' W X 30' D - TOTAL UNITS: 12
	17'-0" W X 42' D - TOTAL UNITS: 6
	INDOOR AMENITY BUILDING
	OUTDOOR AMENITY
	PRIVATE OUTDOOR AMENITY
	COMMON LANDSCAPING
	EXTENSIVE LANDSCAPING
	DRIVE AISLE / GARBAGE COLLECTION ROUTE
	PRIVATE DRIVEWAY
	DEDICATION
	PRIVATE WALKWAY
	PUBLIC WALKWAY

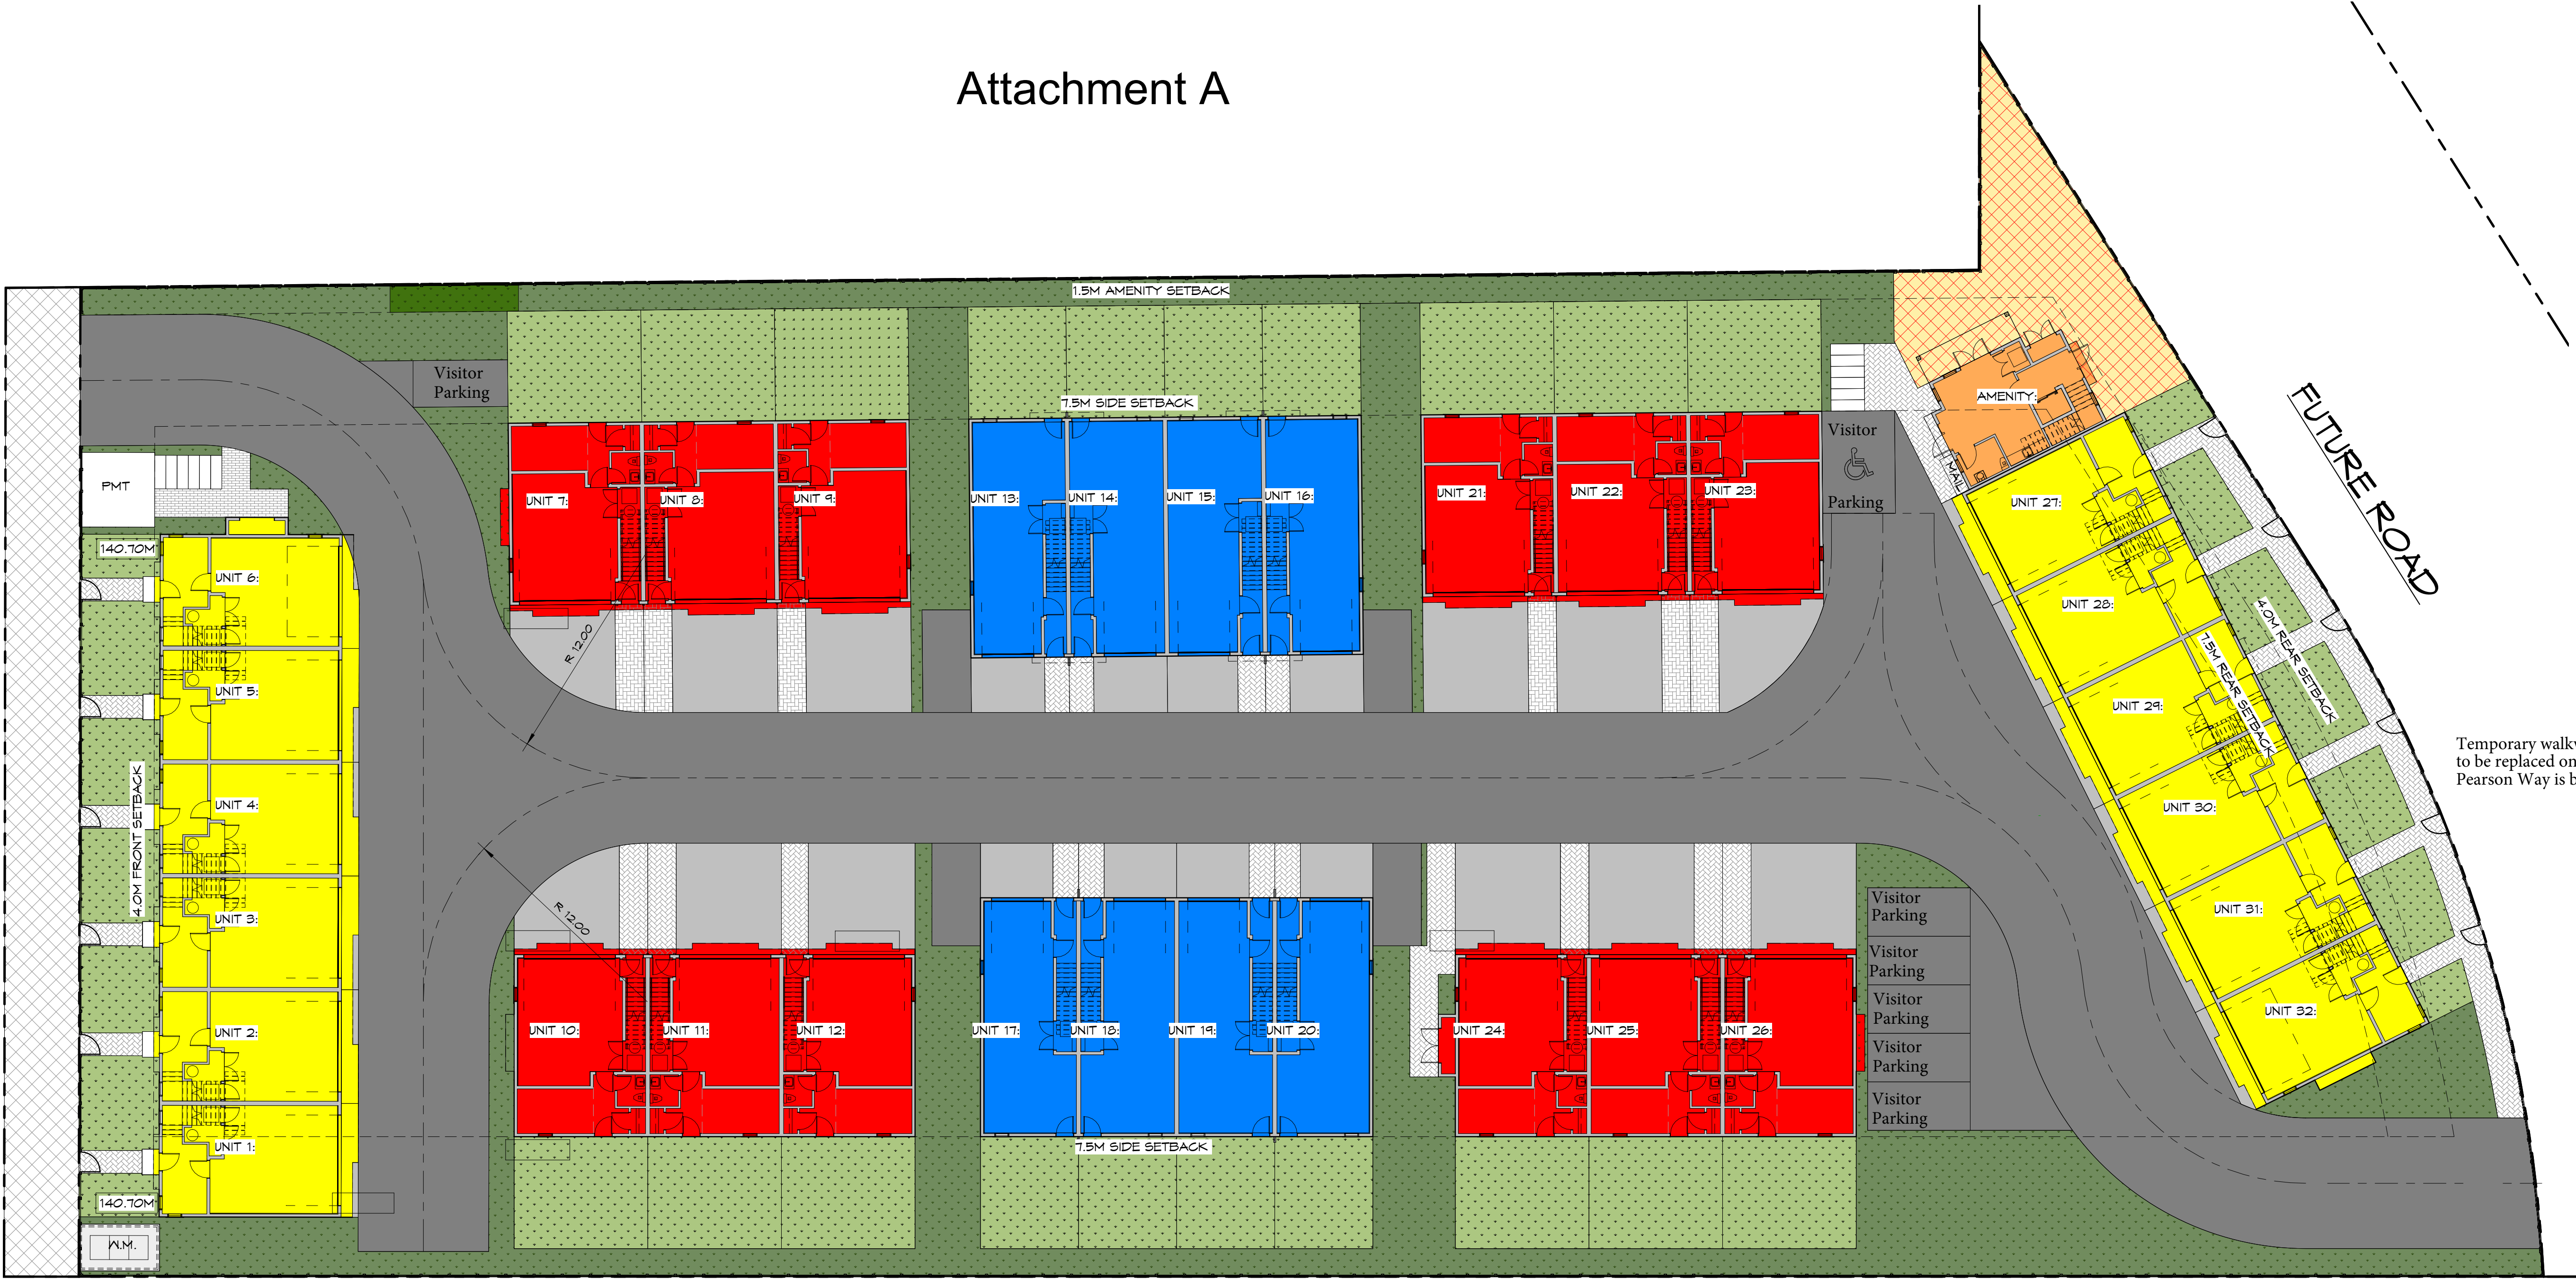

PROPOSED TOWNHOUSE
DEVELOPMENT
9118 CEDAR STREET, MISSION, B.C.