


CIVIC ADDRESS: 34181 HARTMAN AVENUE, MISSION  
PARCEL IDENTIFIER: 012-289-477

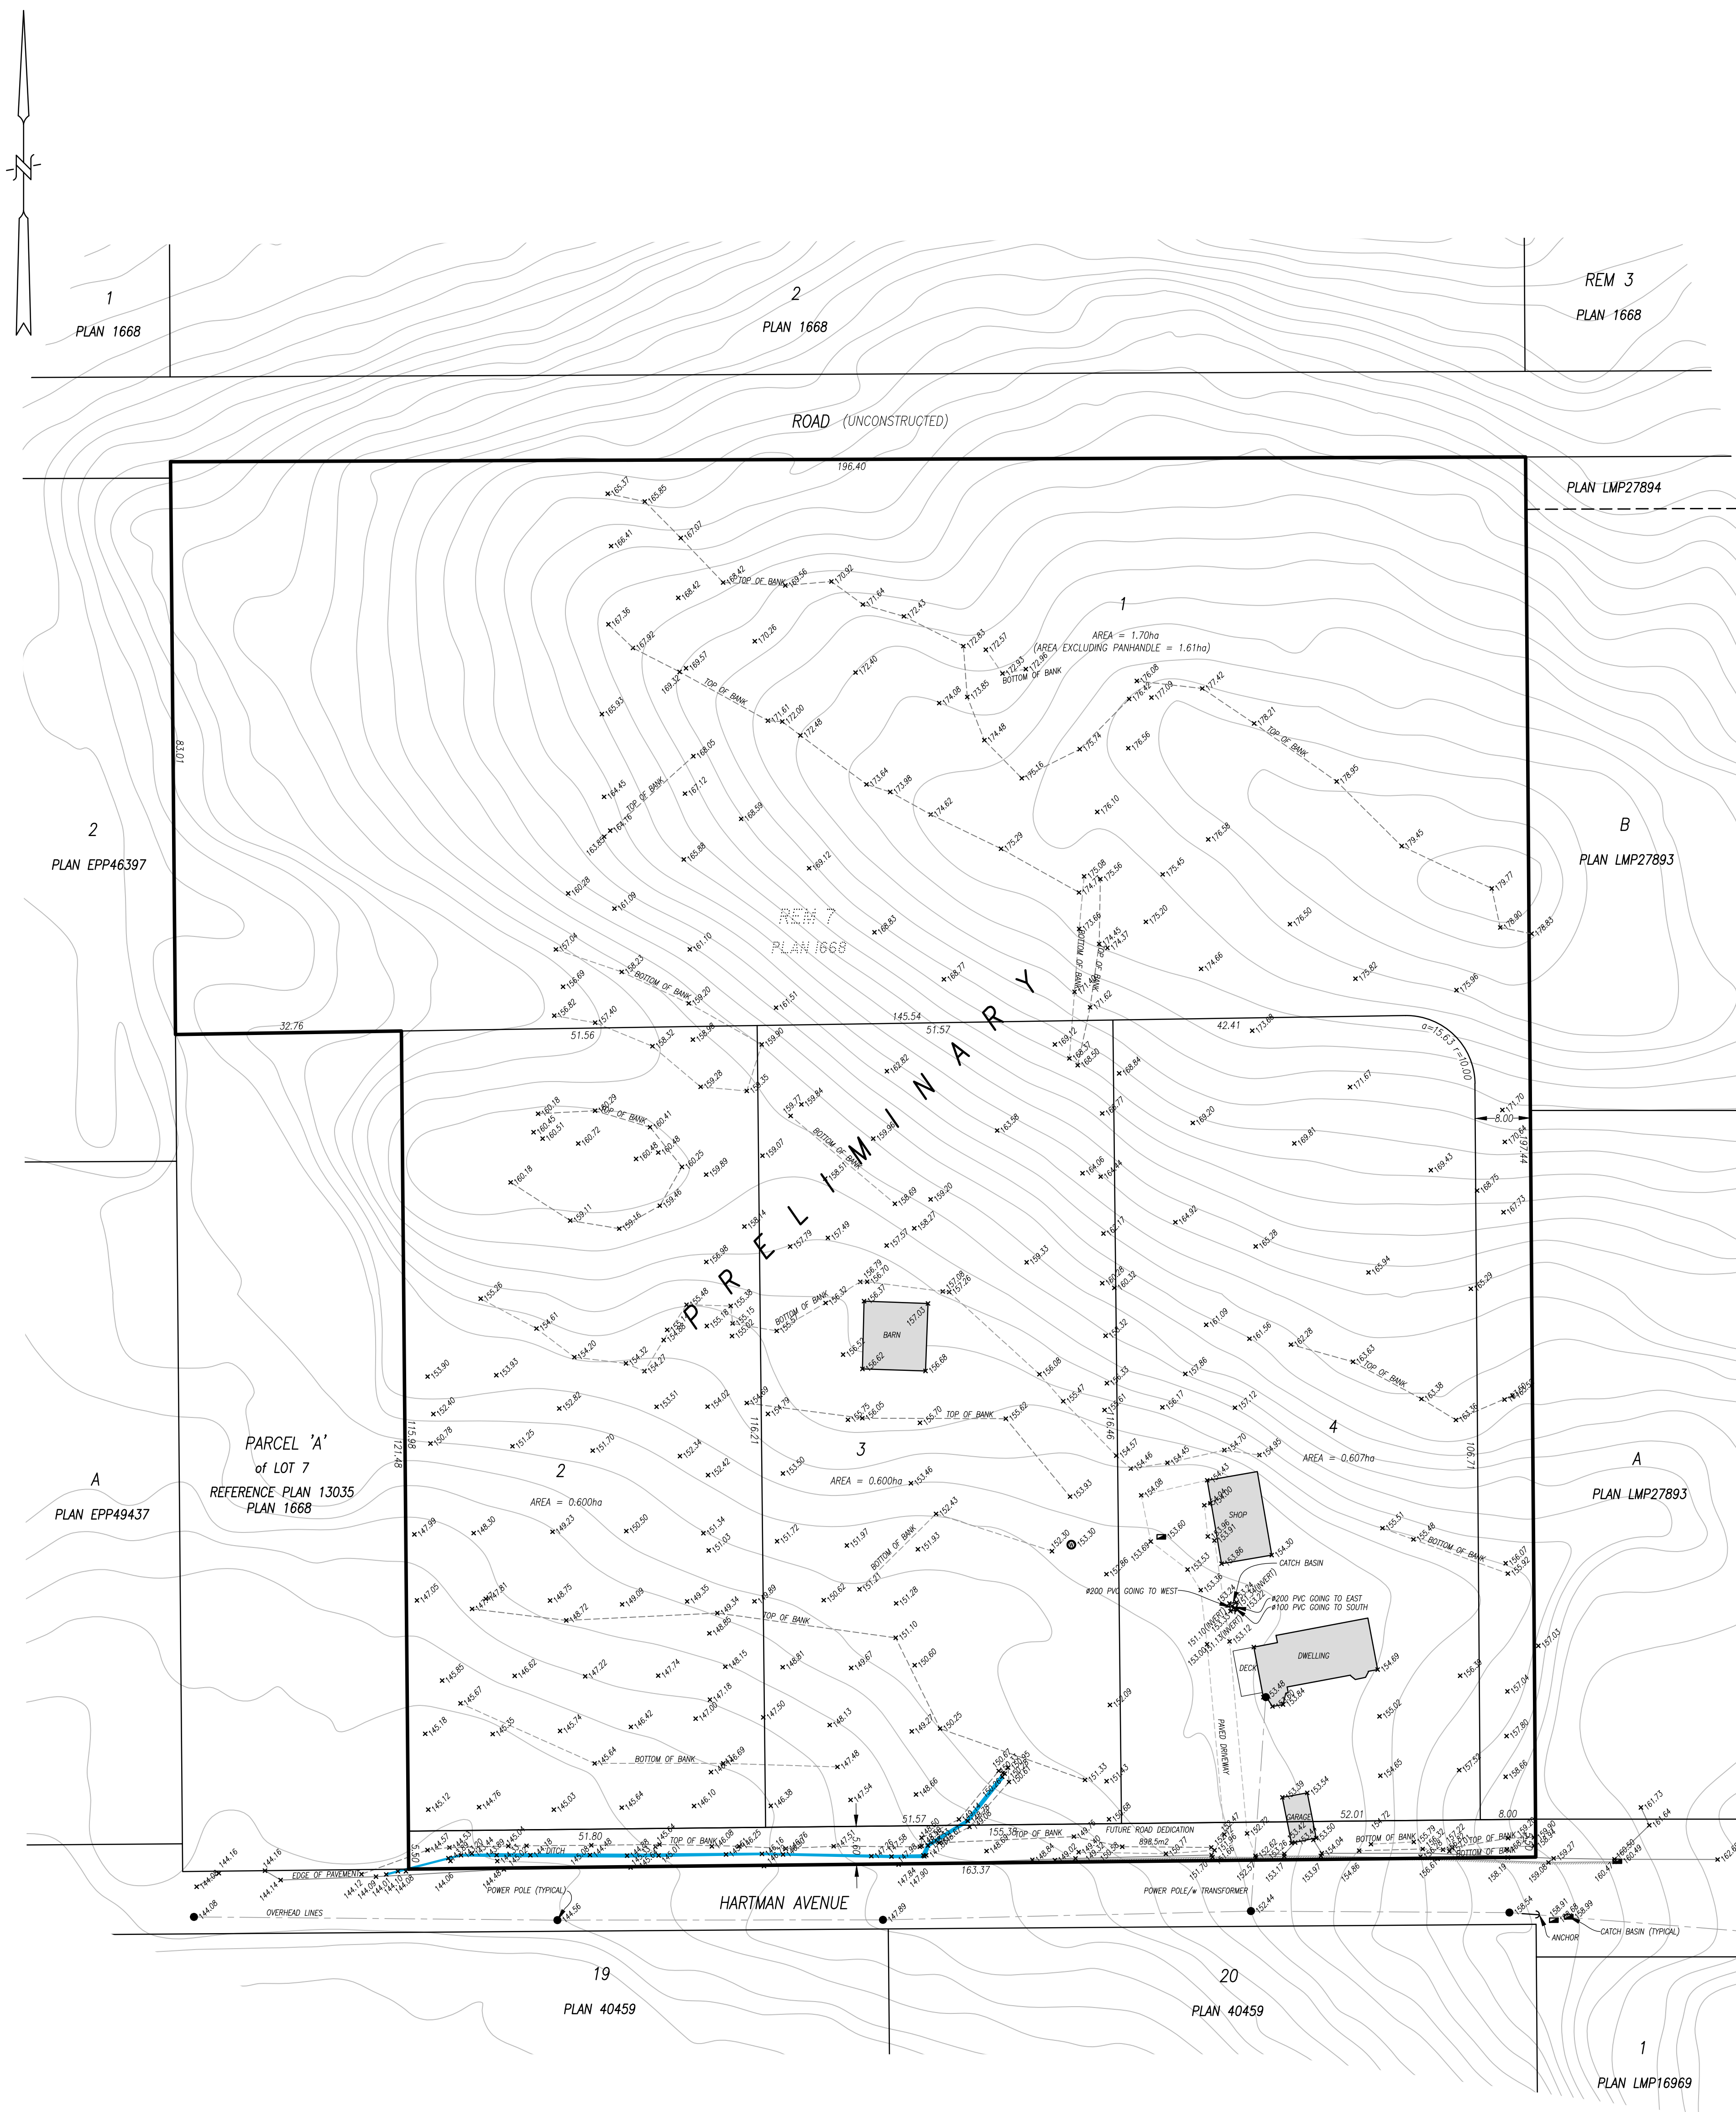

ELEVATIONS ARE IN METRES (GEODETIC)  
ELEVATIONS REFERENCED TO  
CGVD28(HTv2.0)

INFORMATION REGARDING TOPOGRAPHY AND UNDERGROUND SERVICES  
IS COMPILED FROM FIELD SURVEY AND SERVICE LOCATION PLANS.  
ALL U/G SERVICE LOCATIONS ARE APPROXIMATE AND MUST BE  
CONFIRMED BY THE USE OF PIPE LOCATOR (M-SCOPE) AND  
MANUAL DIGGING.

SURVEYED:  
SEPTEMBER 11, 2019  
JULY 15 & 29, 2020  
DATED THIS 14TH DAY OF JUNE, 2021