


1ST AVENUE

WARDROP STREET

MAPLE STREET

VIEW AVENUE

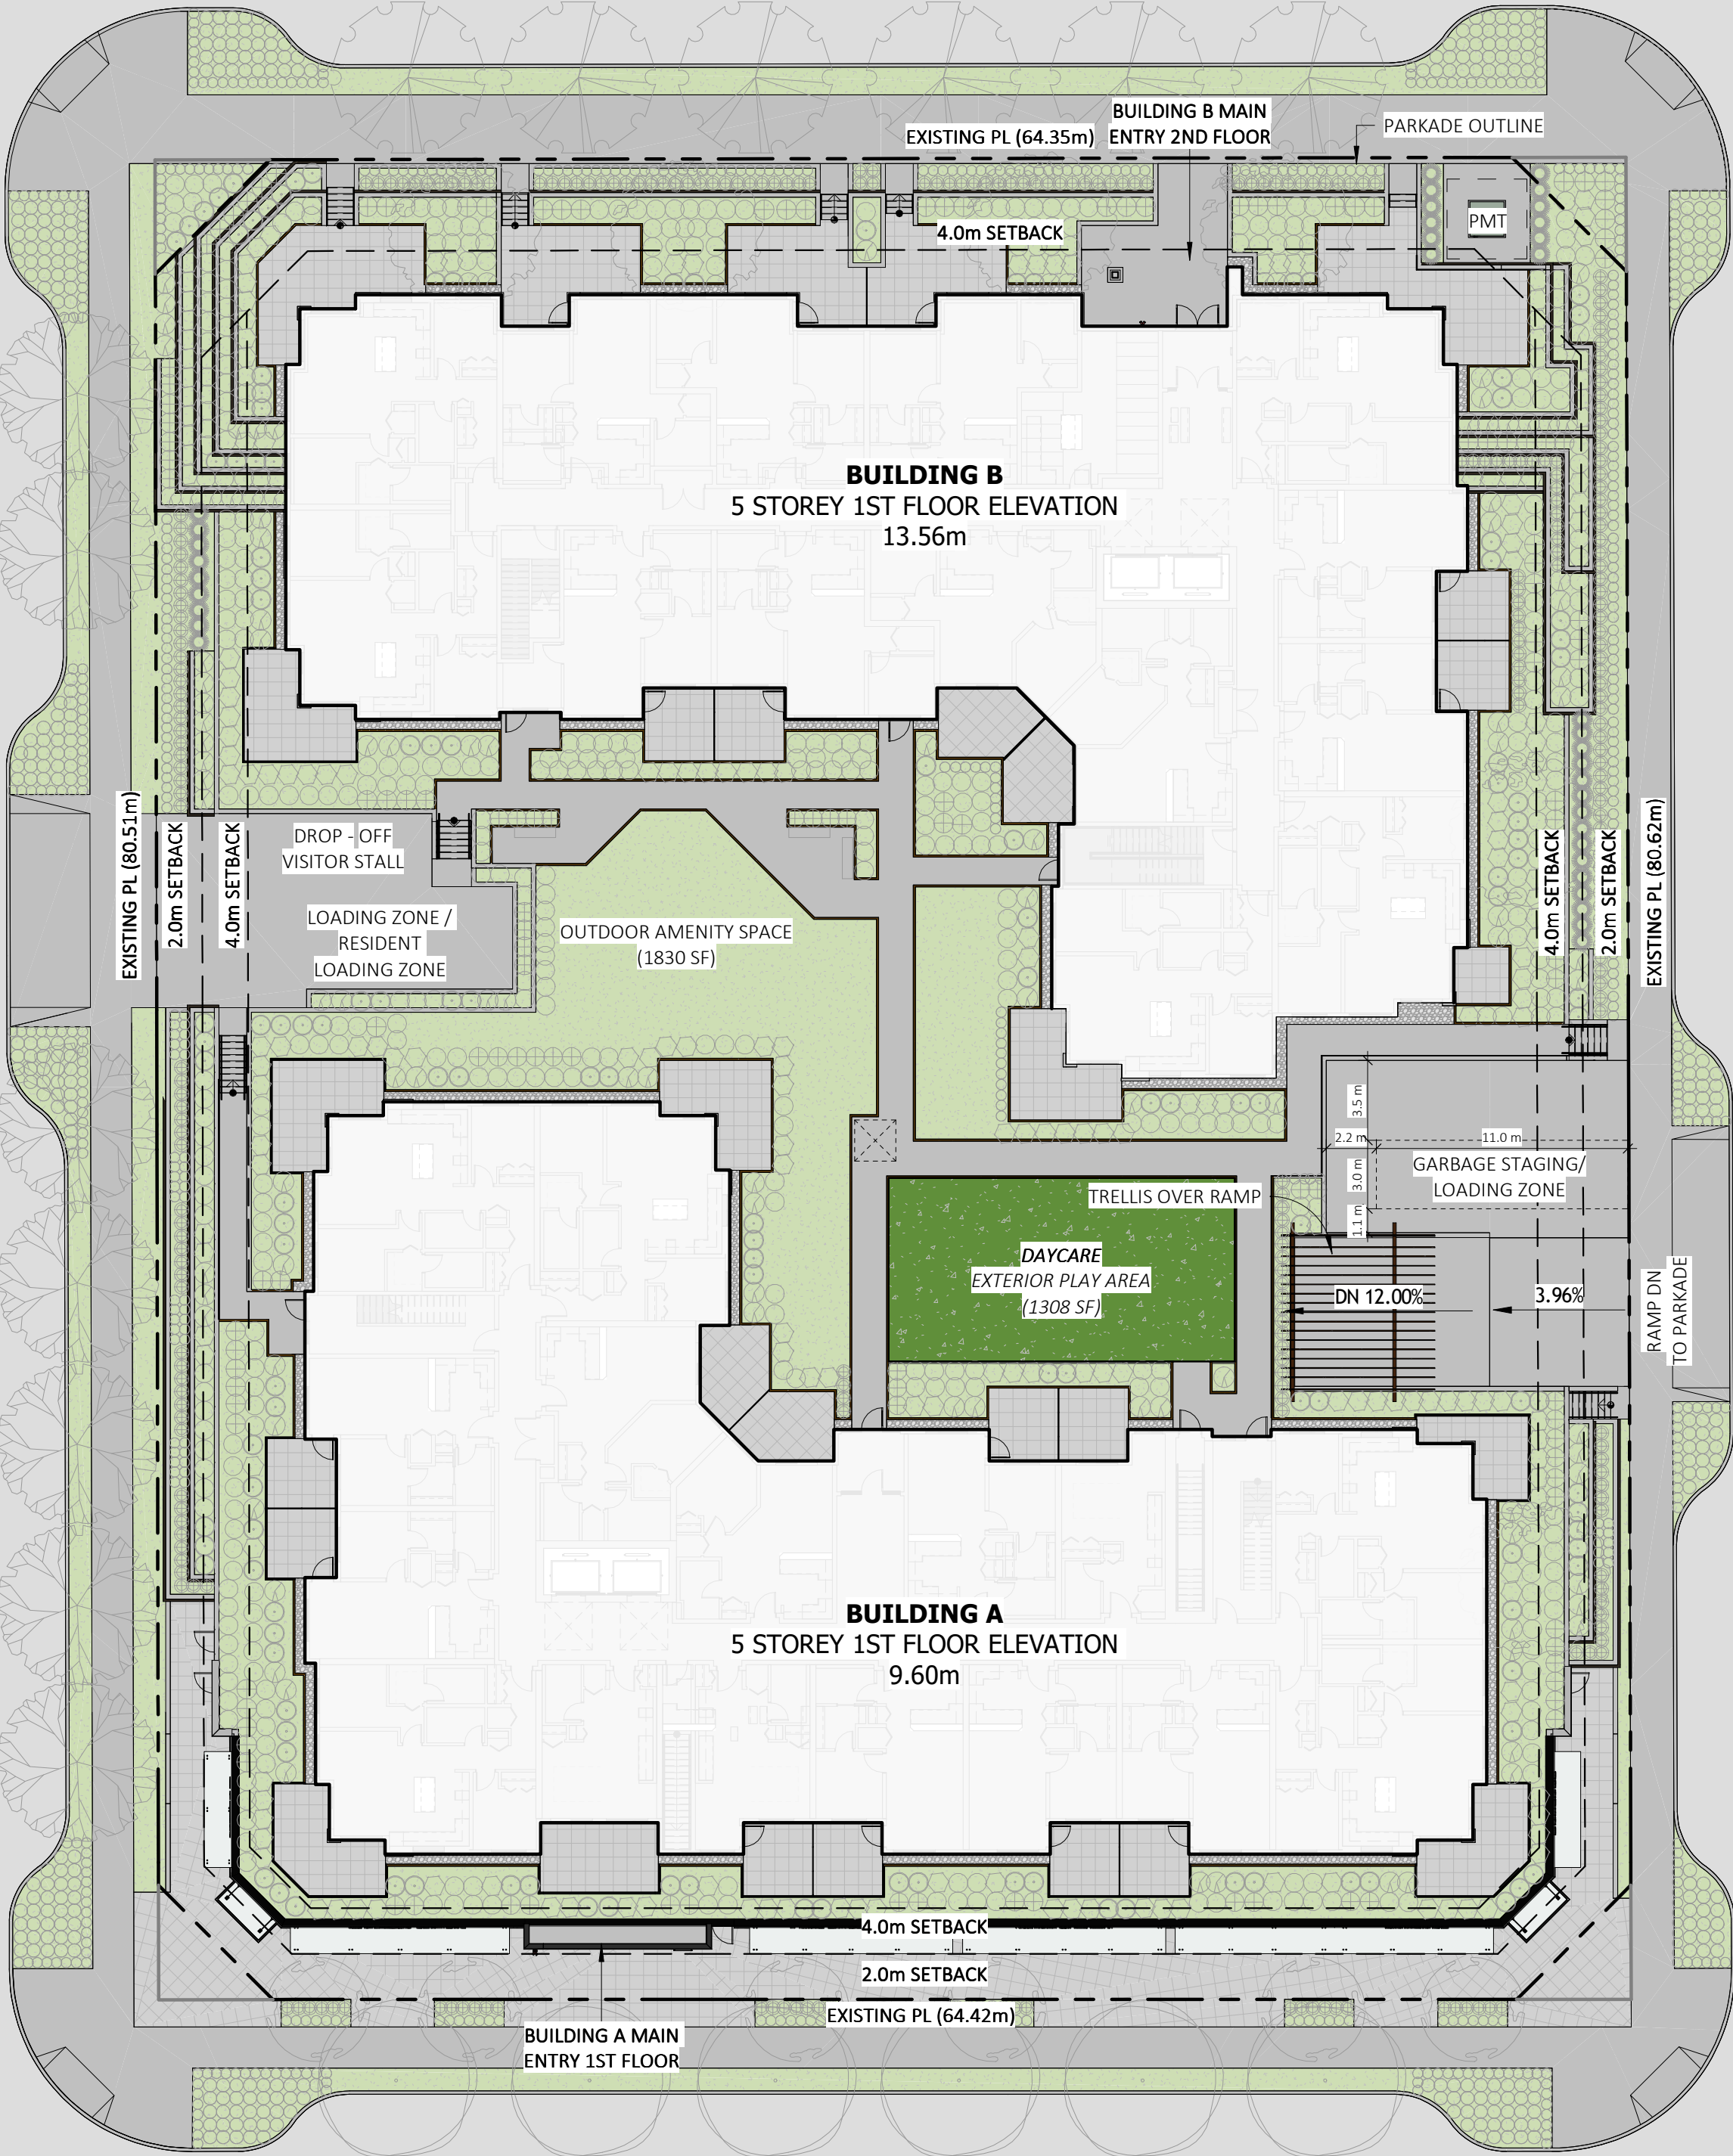

SINGLE FAMILY DWELLING

PARKING LOT