

ATTACHMENT A

7340 Horne St.

30,494

PMT

Existing Lane
3.8m Wide

Subject Site
7330 Horne St.

Zone: DT2
MFE: 18.3m
Area: 862.9 m²
6 STOREY
40 UNITS

EXIT

1,939
2,281
2,295
3,809


OFFSITE
Temporary
Loading / Un Loading
Moving Truck

Existing retaining
wall to remain

LANE
CLOSED

NEW Removable Bollards
Existing lane deactivated to
vehicle traffic from South

Existing Jersey Barrier
Existing lane deactivated to vehicle traffic from South

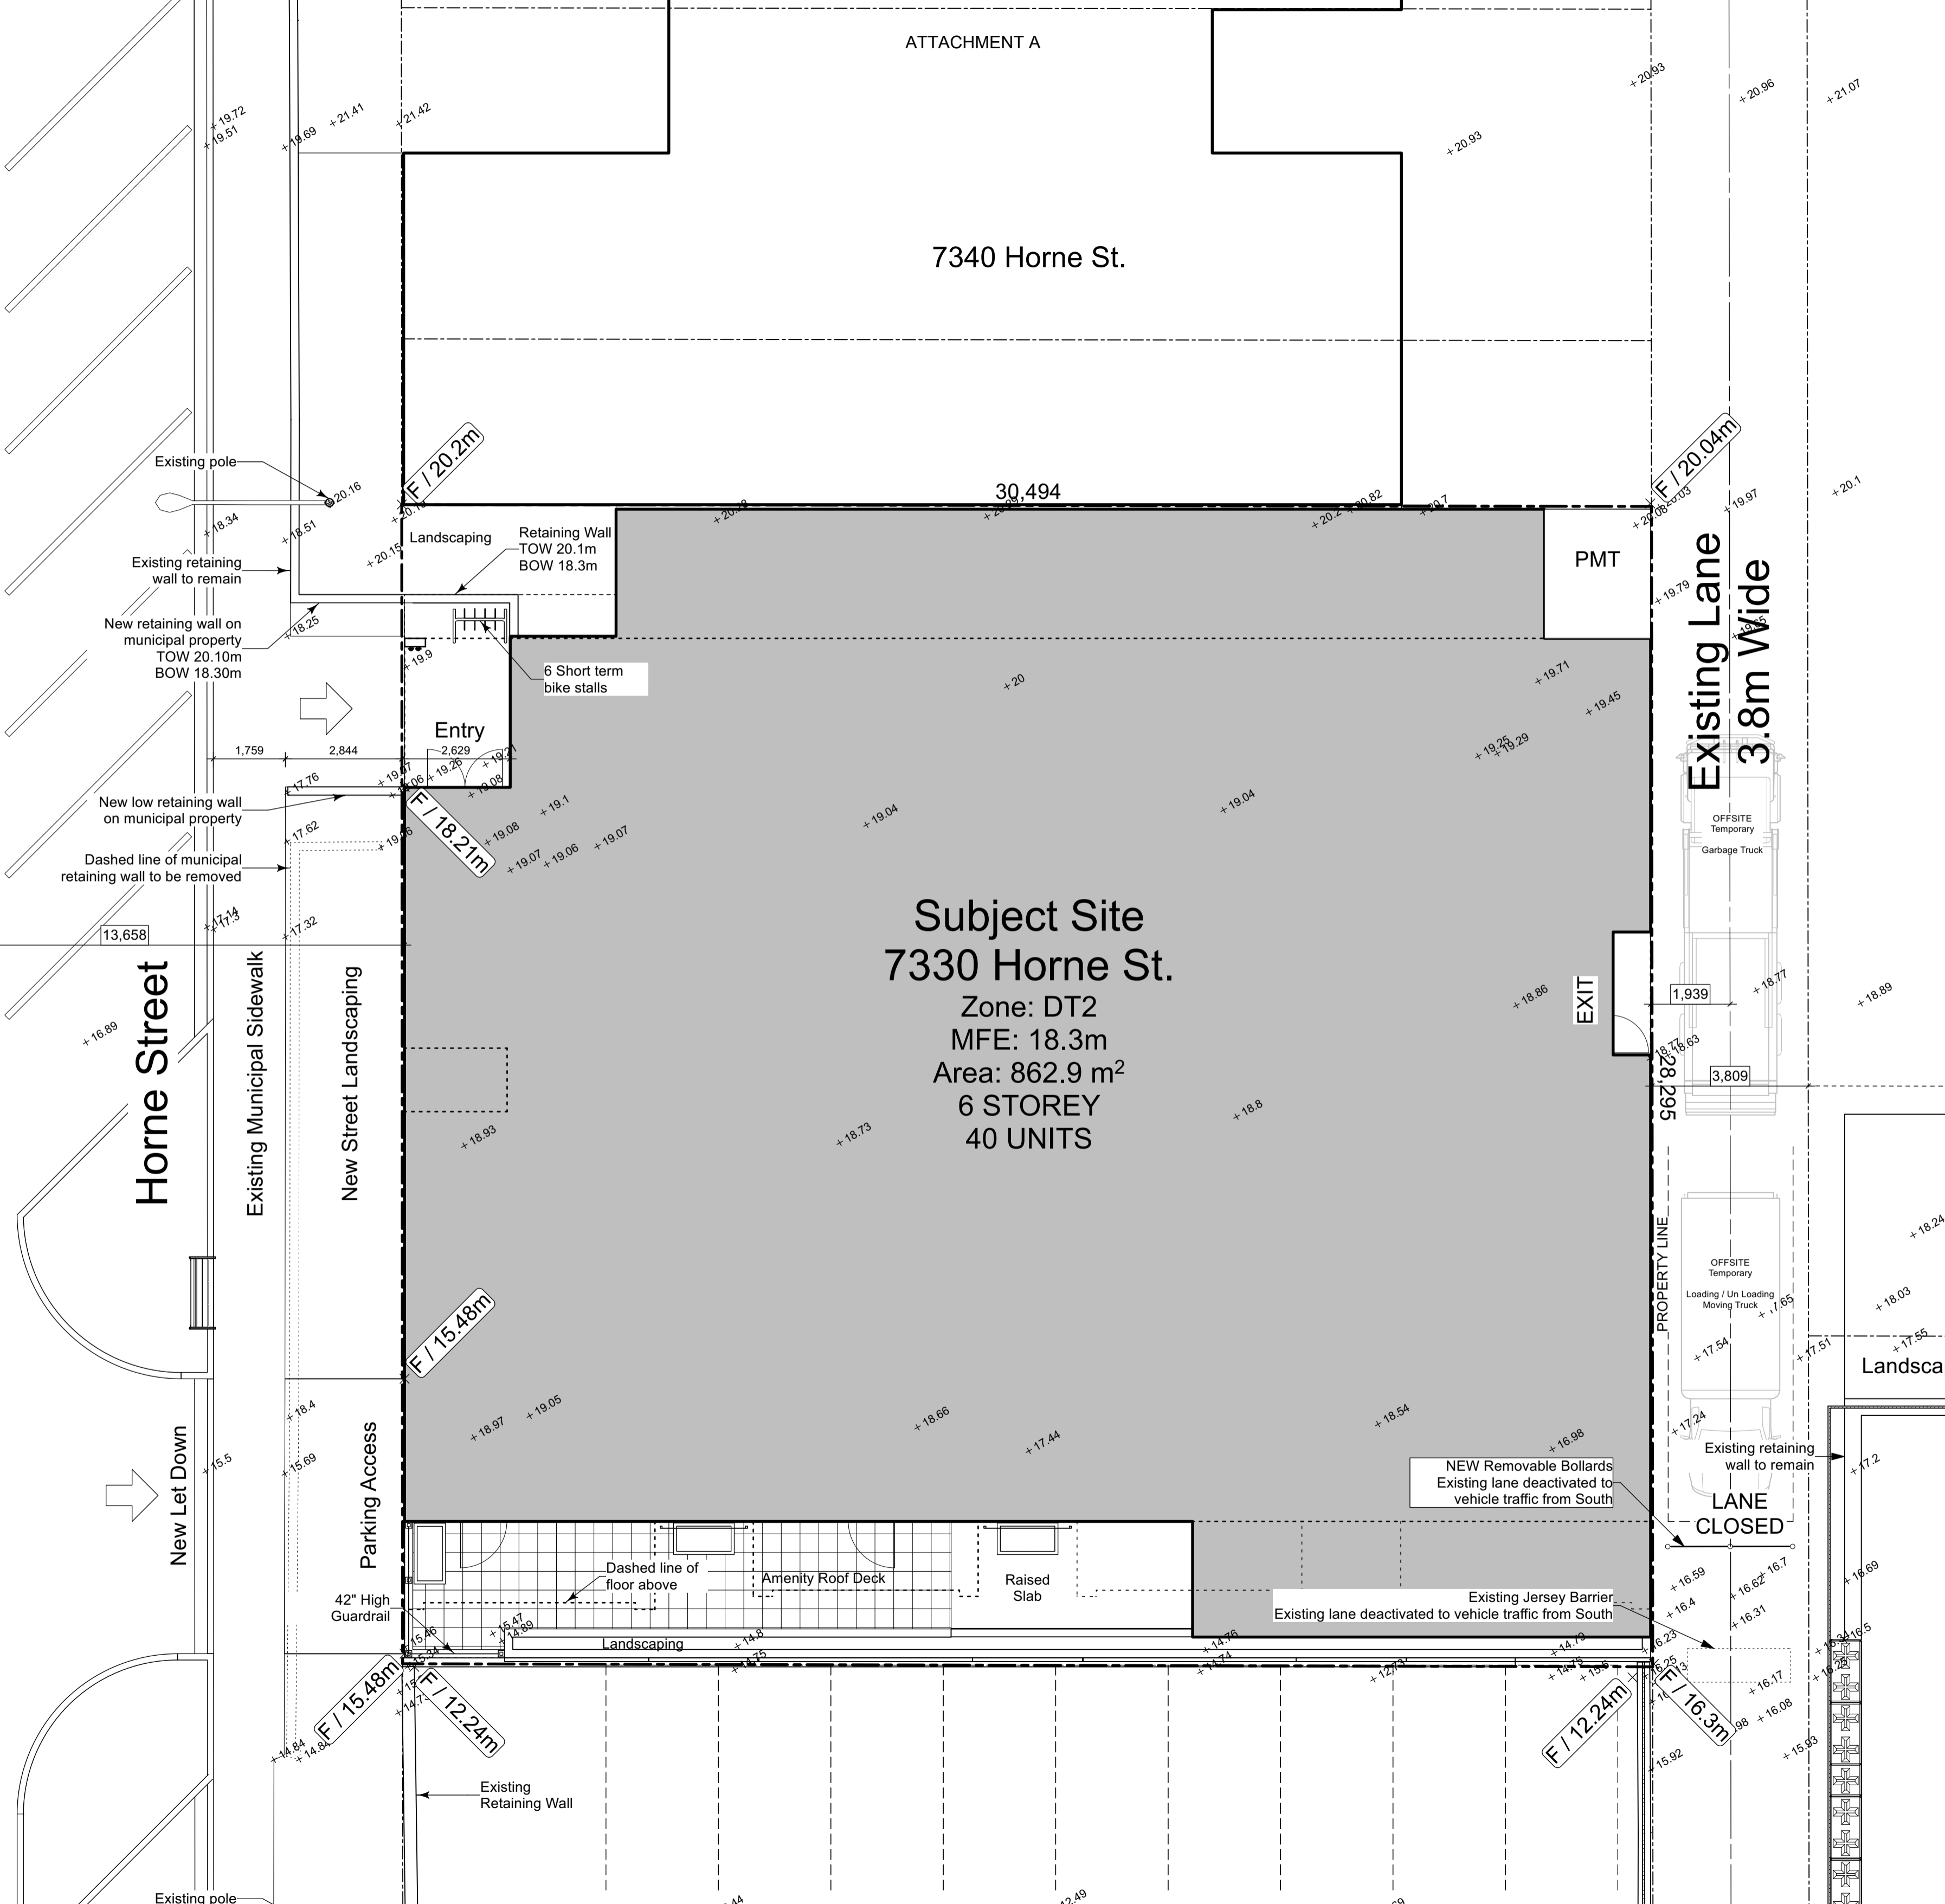

+19.72
+19.51

+19.69 +21.41

+21.42

+20.93

+20.93

+20.96

+21.07

Existing pole

+20.16

F / 20.2m

Existing retaining wall to remain

+18.34

+18.51

+20.15

+20.15

New retaining wall on municipal property
TOW 20.10m
BOW 18.30m

+18.25











































































































































