
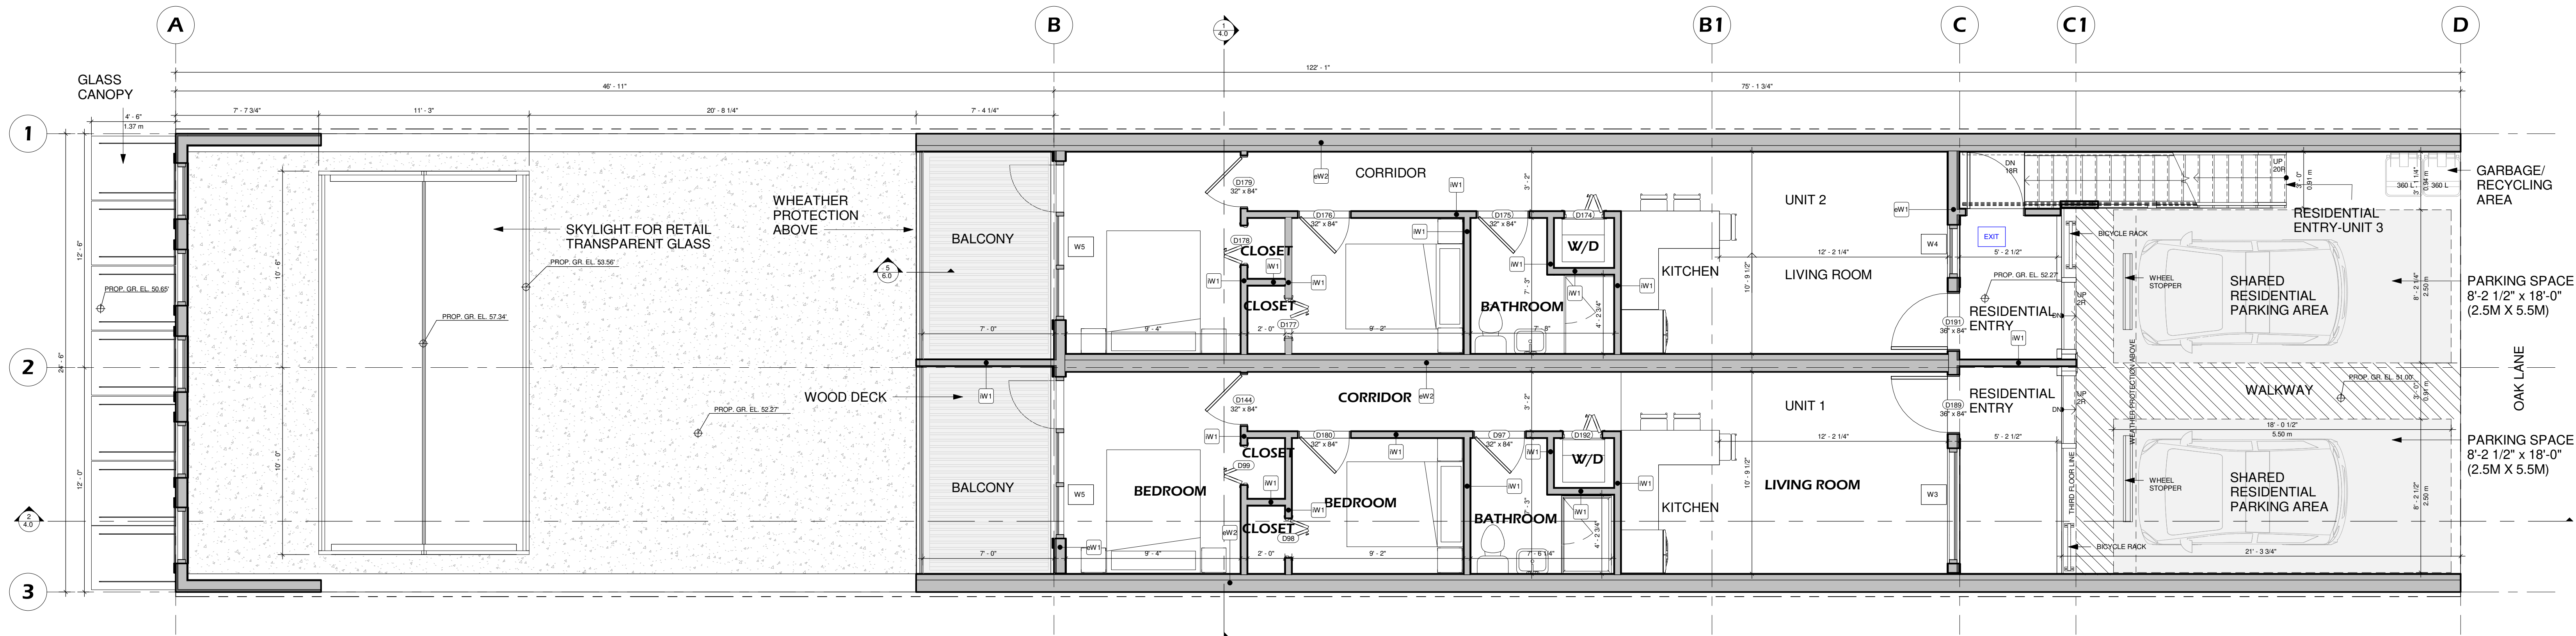


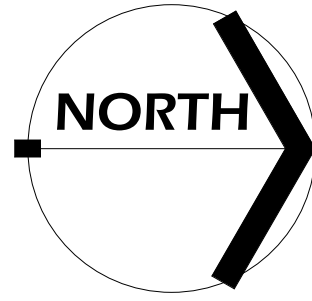

1 UPPER FLOOR
1/4" = 1'-0"


COPYRIGHT RESTRICTION

THIS DESIGN & DRAWING IS AND AT ALL TIMES REMAIN THE EXCLUSIVE PROPERTY OF ARCUS CONSULTING LTD. AND CANNOT BE USED WITHOUT THE CONSENT OF ARCUS CONSULTING LTD.

REV NO.	DESCRIPTION	DATE	ISSUED	DATE
			ISSUED FOR DP	2022-04-13

ARCUSCONSULTING LTD
ARCHITECTURE & ENGINEERING
900 - 1200 West 73rd Ave. Vancouver, B. C. Canada V6P 6G5
Ph. 604 - 264 - 1450 Fax. 604 - 264 - 1462 Email info@arcus.ca

SEAL

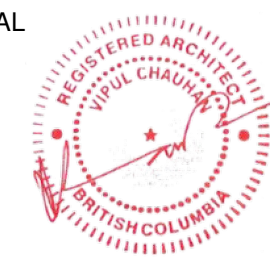

SHEET TITLE	UPPER LEVEL PLAN
PROJECT DESCRIPTION	DEVELOPMENT PERMIT Owner: Paul Grewal
PROJECT ADDRESS	33231 1ST AVE, MISSION BC

DRAWN BY	PM	SHEET NO.
CHECKED BY	PM	
DATE	2022-04-13	
SCALE	1/4" = 1'-0"	
PROJECT NO.	221-321	